

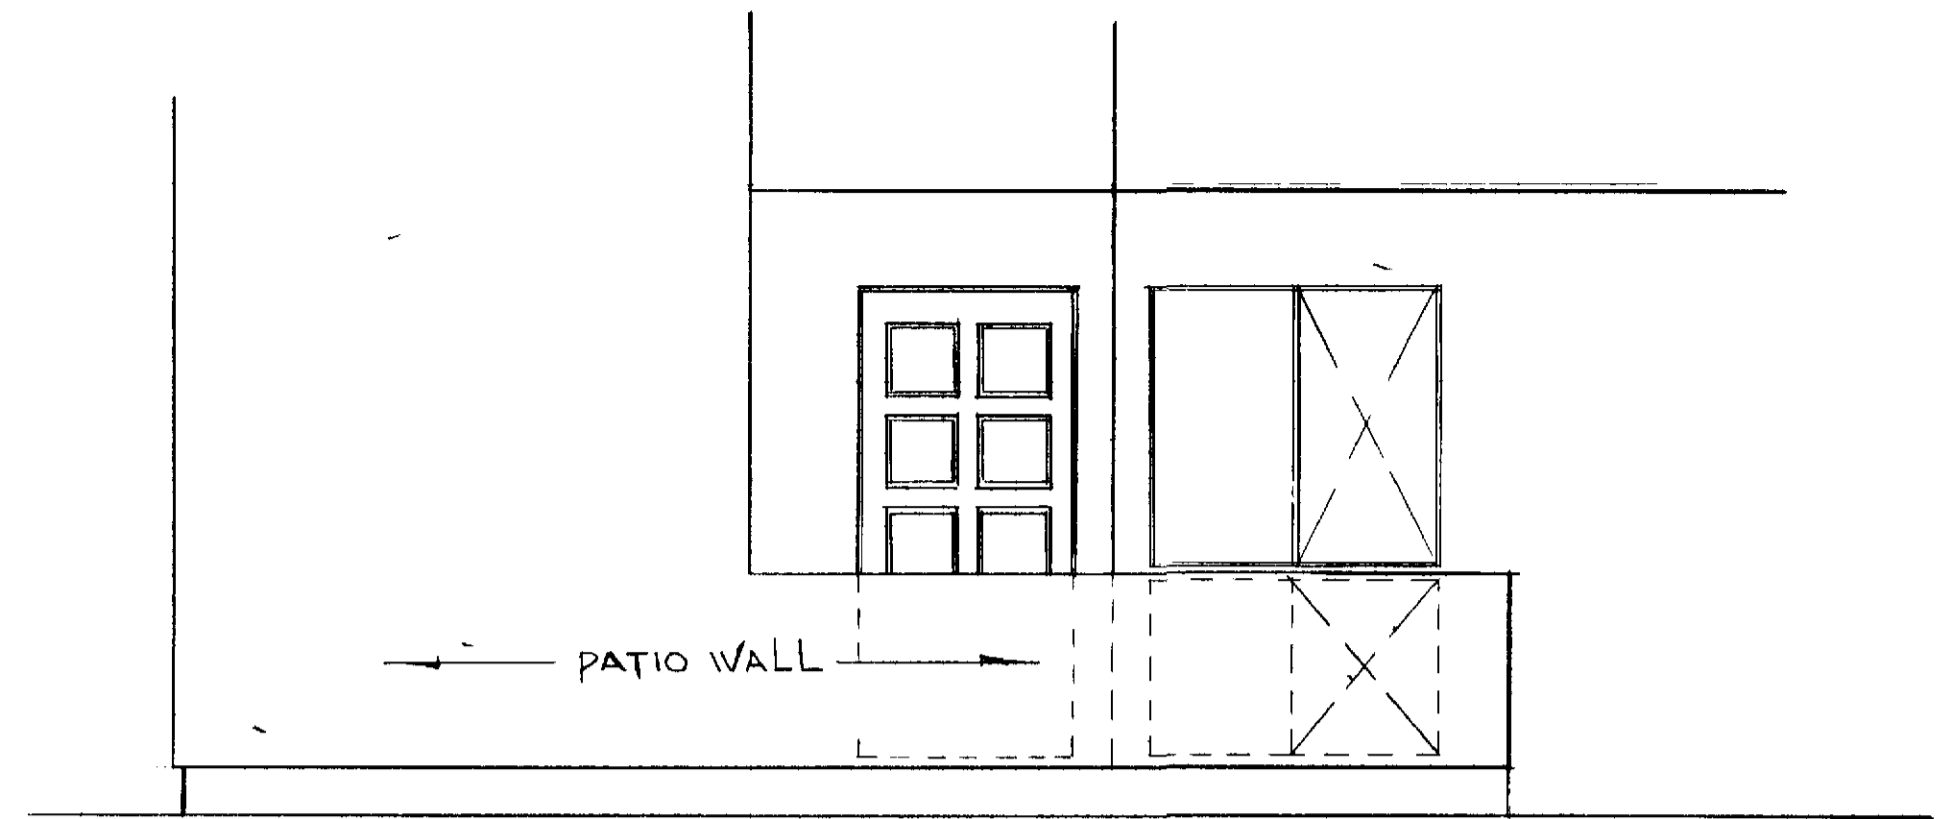


FRONT ELEVATION
SCALE 3/8" = 1'-0"

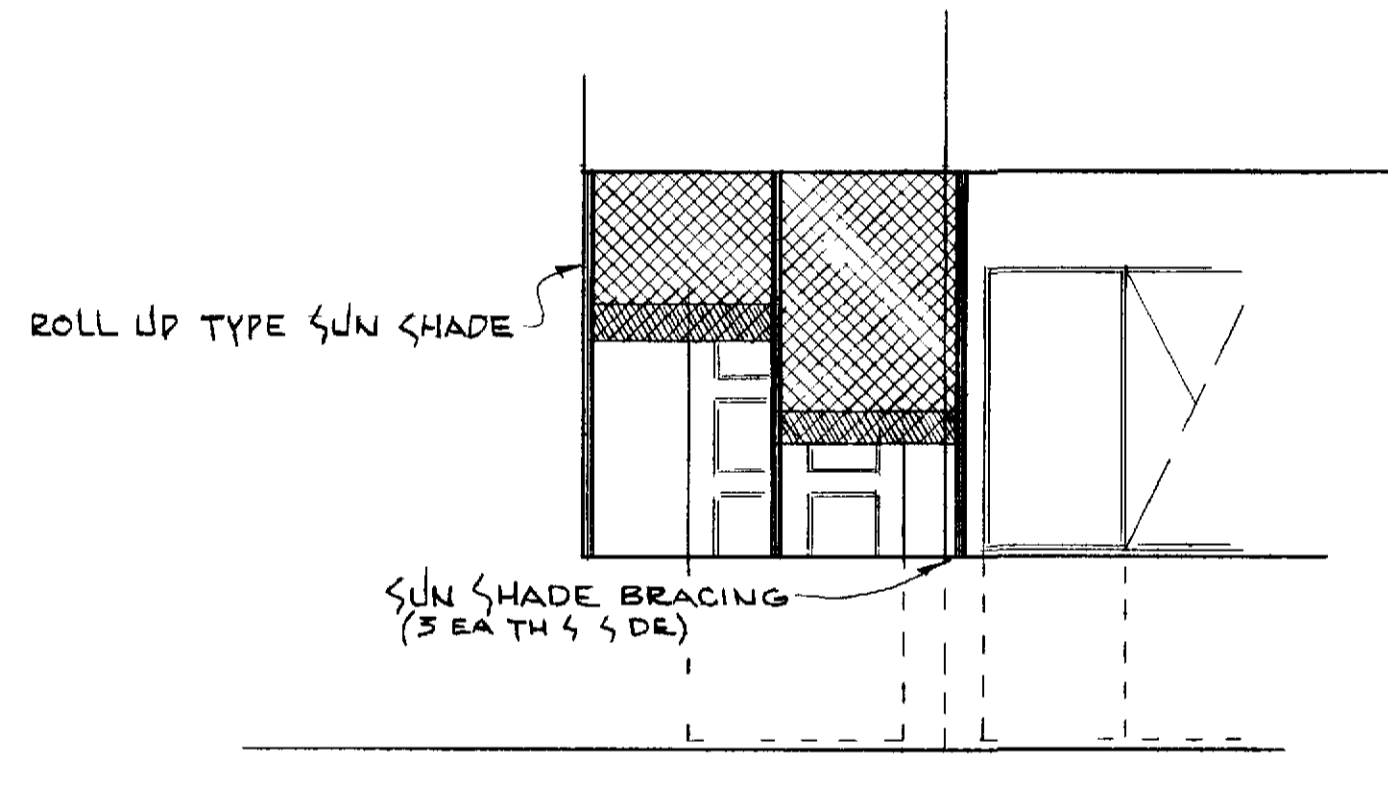


SIDE ELEVATION
SCALE 3/8" = 1'-0"

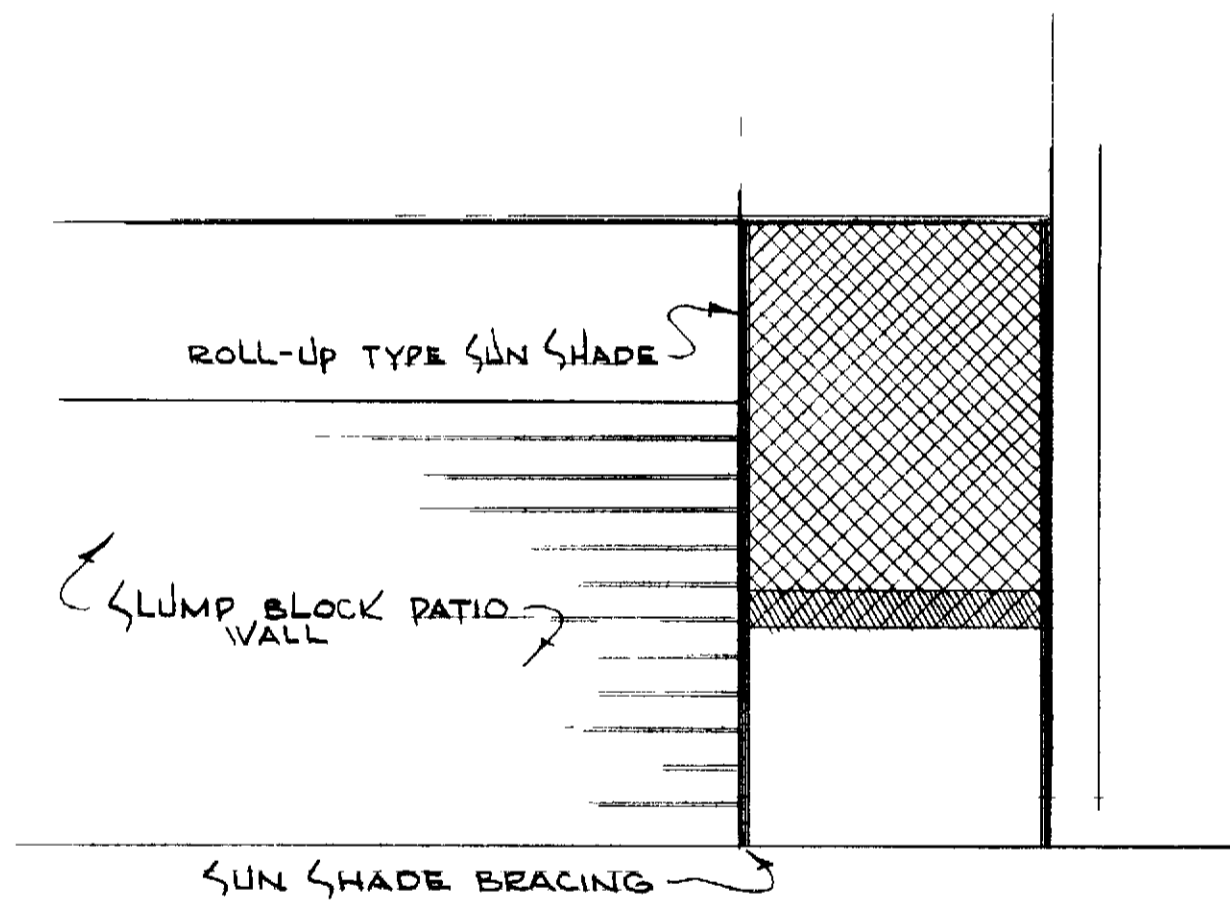

NOTES UNLESS OTHERWISE SPECIFIED

- 1 CONTRACTOR SHALL VERIFY DIMENSIONS AND CONDITIONS AT EACH JOB SITE
- 2 DIMENSIONS HAVE PREFERENCE OVER SCALE
- 3 CONTRACTOR SHALL SECURE & PAY FOR ALL PERMITS REQ'D BY PCM AND THE OC BLDG DEPT
- 4 UPON COMPLETION CONTRACTOR SHALL REMOVE ALL DEBRIS AND EXCESS MATL AND LEAVE ALL WORK AREAS BROOM CLEAN
- 5 ALL PHASES OF CONSTRUCTION SHALL COMPLY WITH CURRENT UBC AND/OR STATE & LOCAL CODES

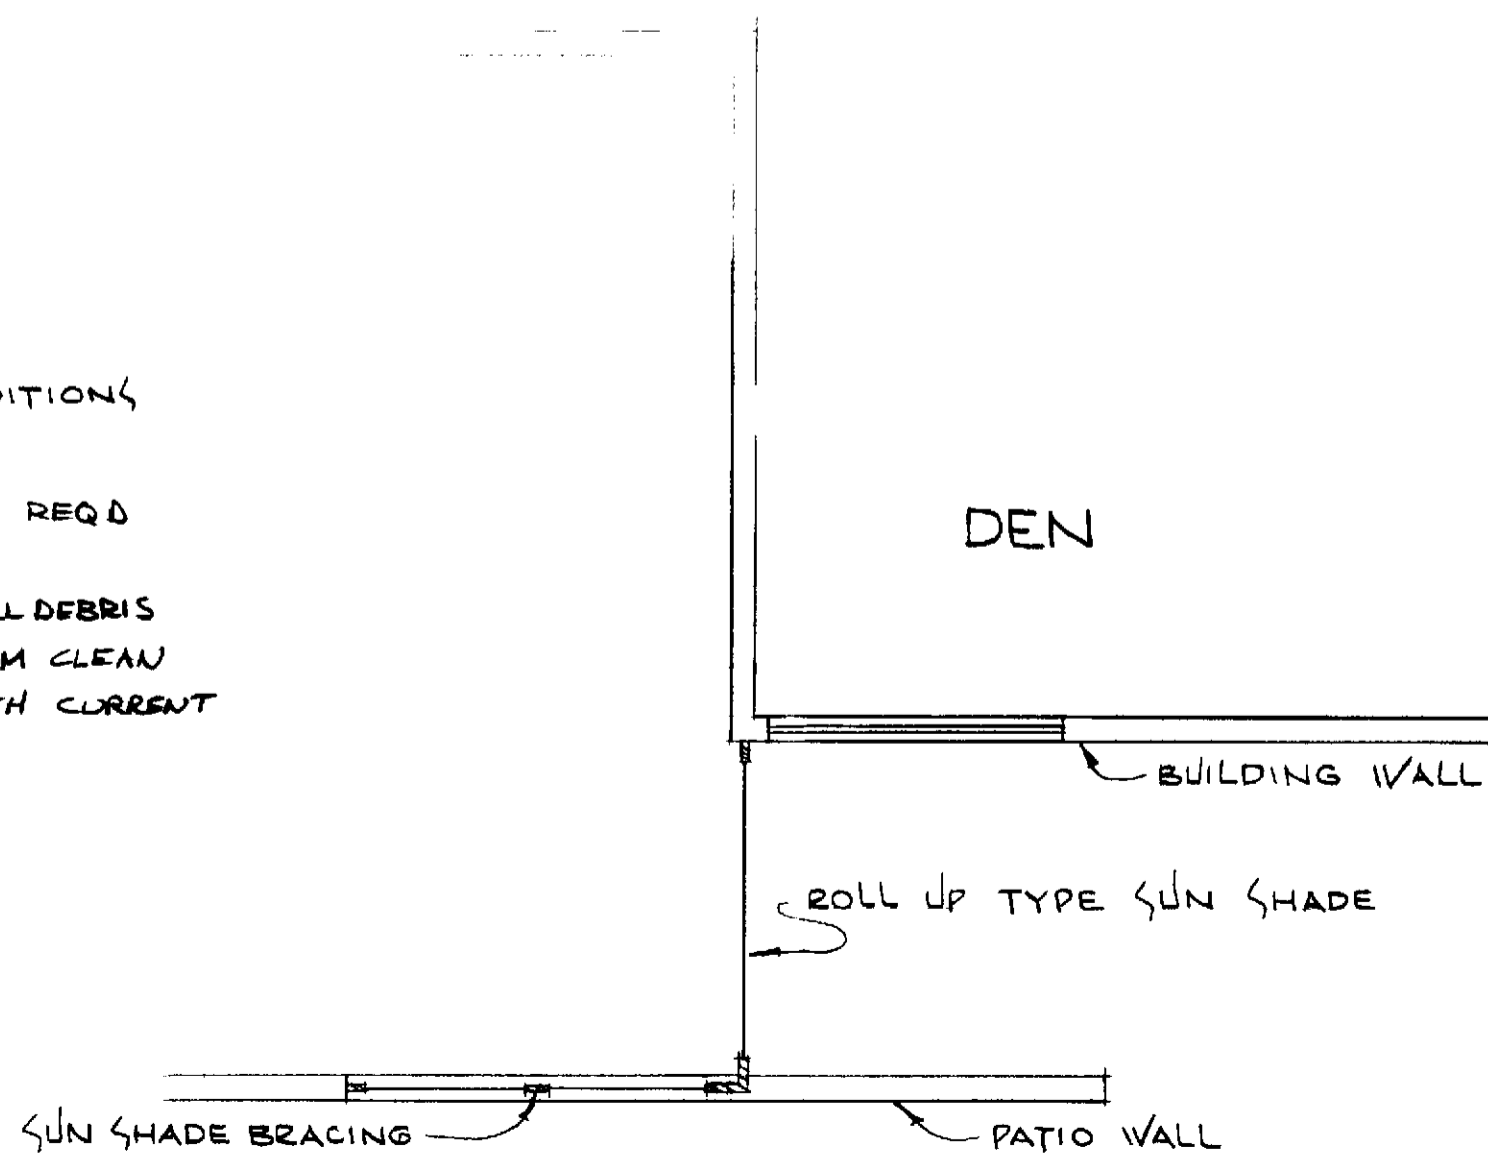

PQ 12 — MONTEREY SUN SHADE	
LEISURE WORLD STANDARD PLAN NUMBER 72	72
PROFESSIONAL COMM MGT, INC APPROVED _____	
PCM INC POB 2220	380-4616 LAGUNA HILLS
BFW	