




PARTIAL FLOOR PLAN 1/4" = 1'

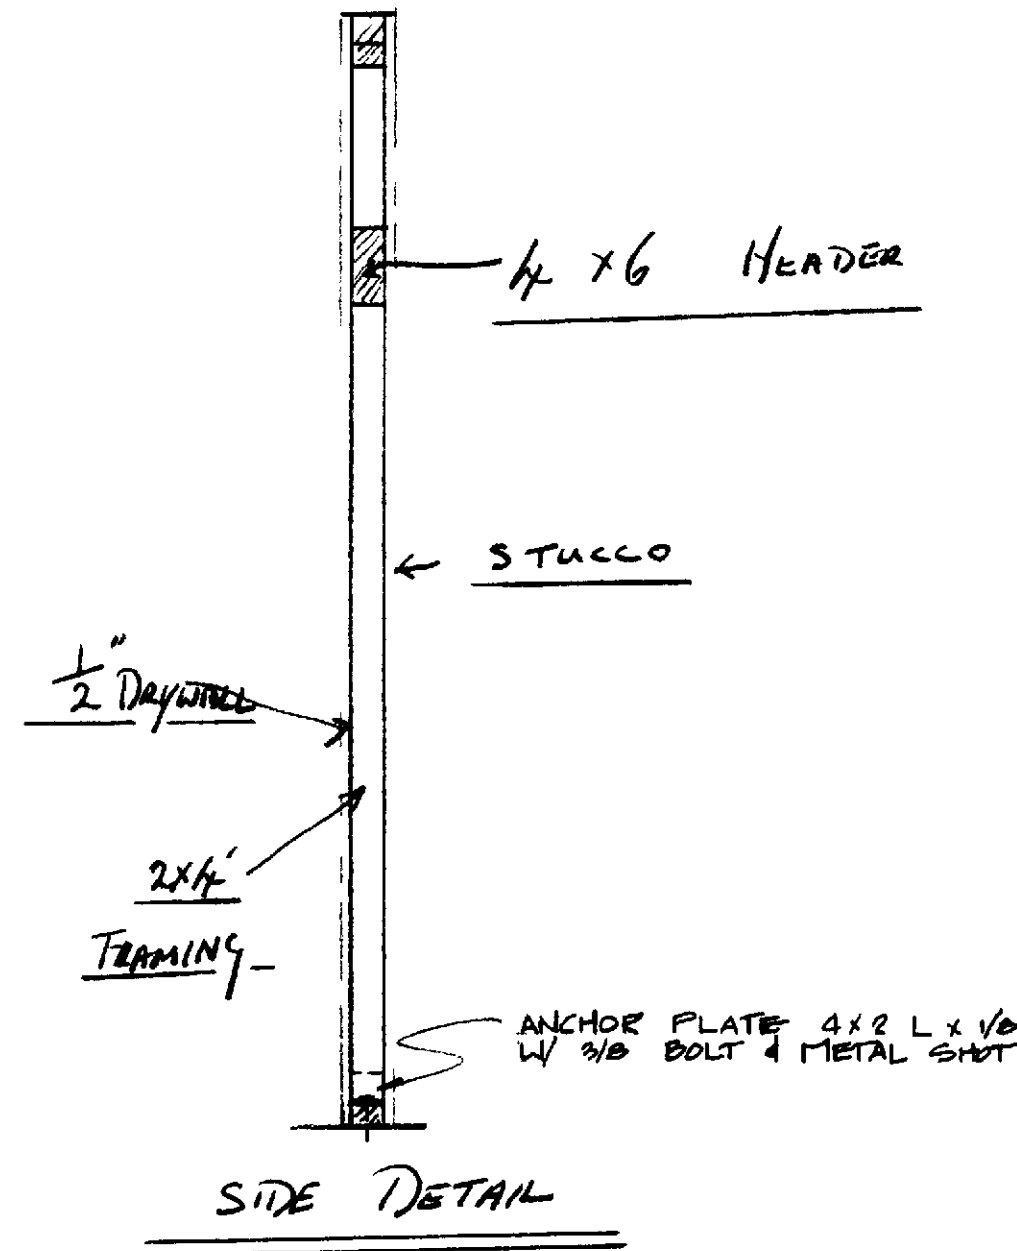

- NOTE UNLESS OTHERWISE SPECIFIED
- ① DIMENSIONS HAVE PREFERENCE OVER SCALE
 - ② CONTRACTOR SHALL VERIFY ALL DIMENSIONS & CONDITIONS @ JOB SITE
 - ③ ALL PHASES OF CONST SHALL CONFORM w/ THE STATE AND/OR LOCAL CODES
 - ④ ALL FRAMING LUMBER SHALL BE STANDARD GRADE OR BETTER
 - ⑤ CONTRACTOR & SUB-CONTRACTORS SHALL VISIT THE JOB SITE AND BECOME FAMILIAR w/ ALL CONDITIONS PRIOR TO SUBMISSION OF ANY BIDS
 - ⑥ UPON COMPLETION OF THE JOB THE CONTRACTOR SHALL REMOVE ALL DEBRIS AND EXCESS MATERIALS AND LEAVE ALL AREAS OF WORK CLEAN

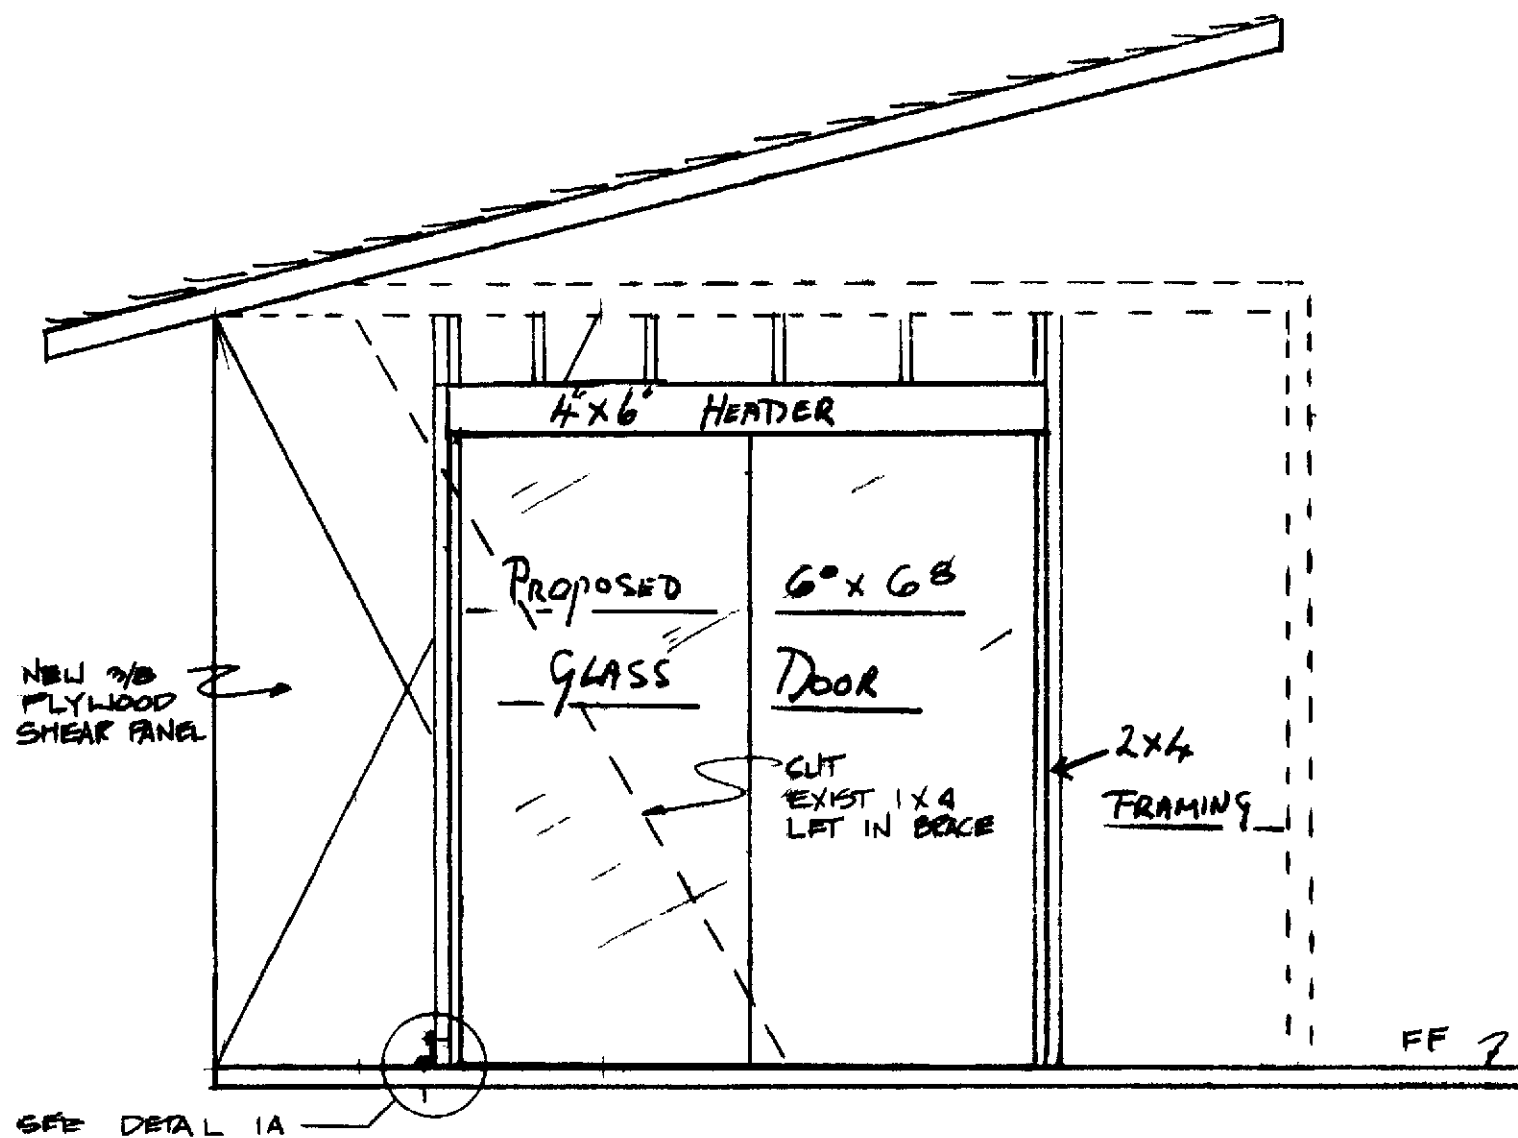

PARTIAL SIDE ELEVATION 1/2" = 1'

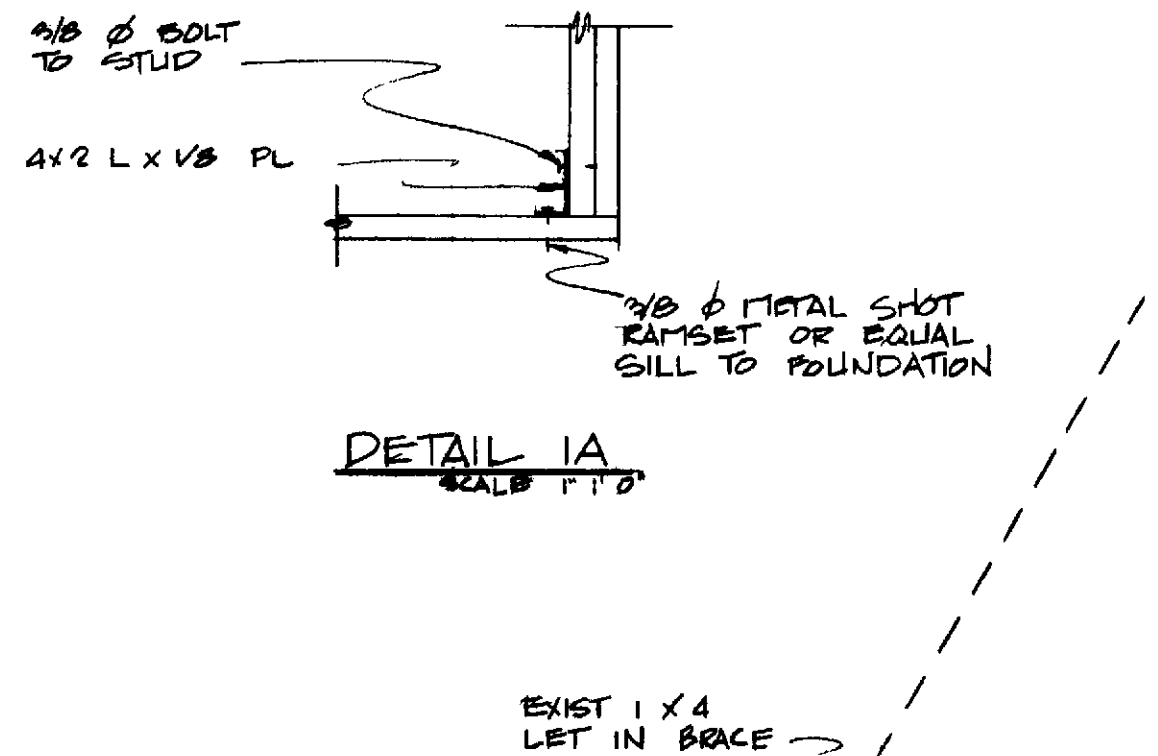

DETAIL 1A
SCALE F.P.D.

(73-523)	
SLIDING GLASS DOOR - BEDROOM NAVARRO EL DOBLE & CASA ROSA - P 46	
LEISURE WORLD STANDARD PLAN NUMBER <u>192</u>	
PROFESSIONAL COMMUNITY MGR INC APPROVED _____	
PCIM INC POB 2220	380-4616 LAGUNA HILLS
DATE 12-28 76	142