



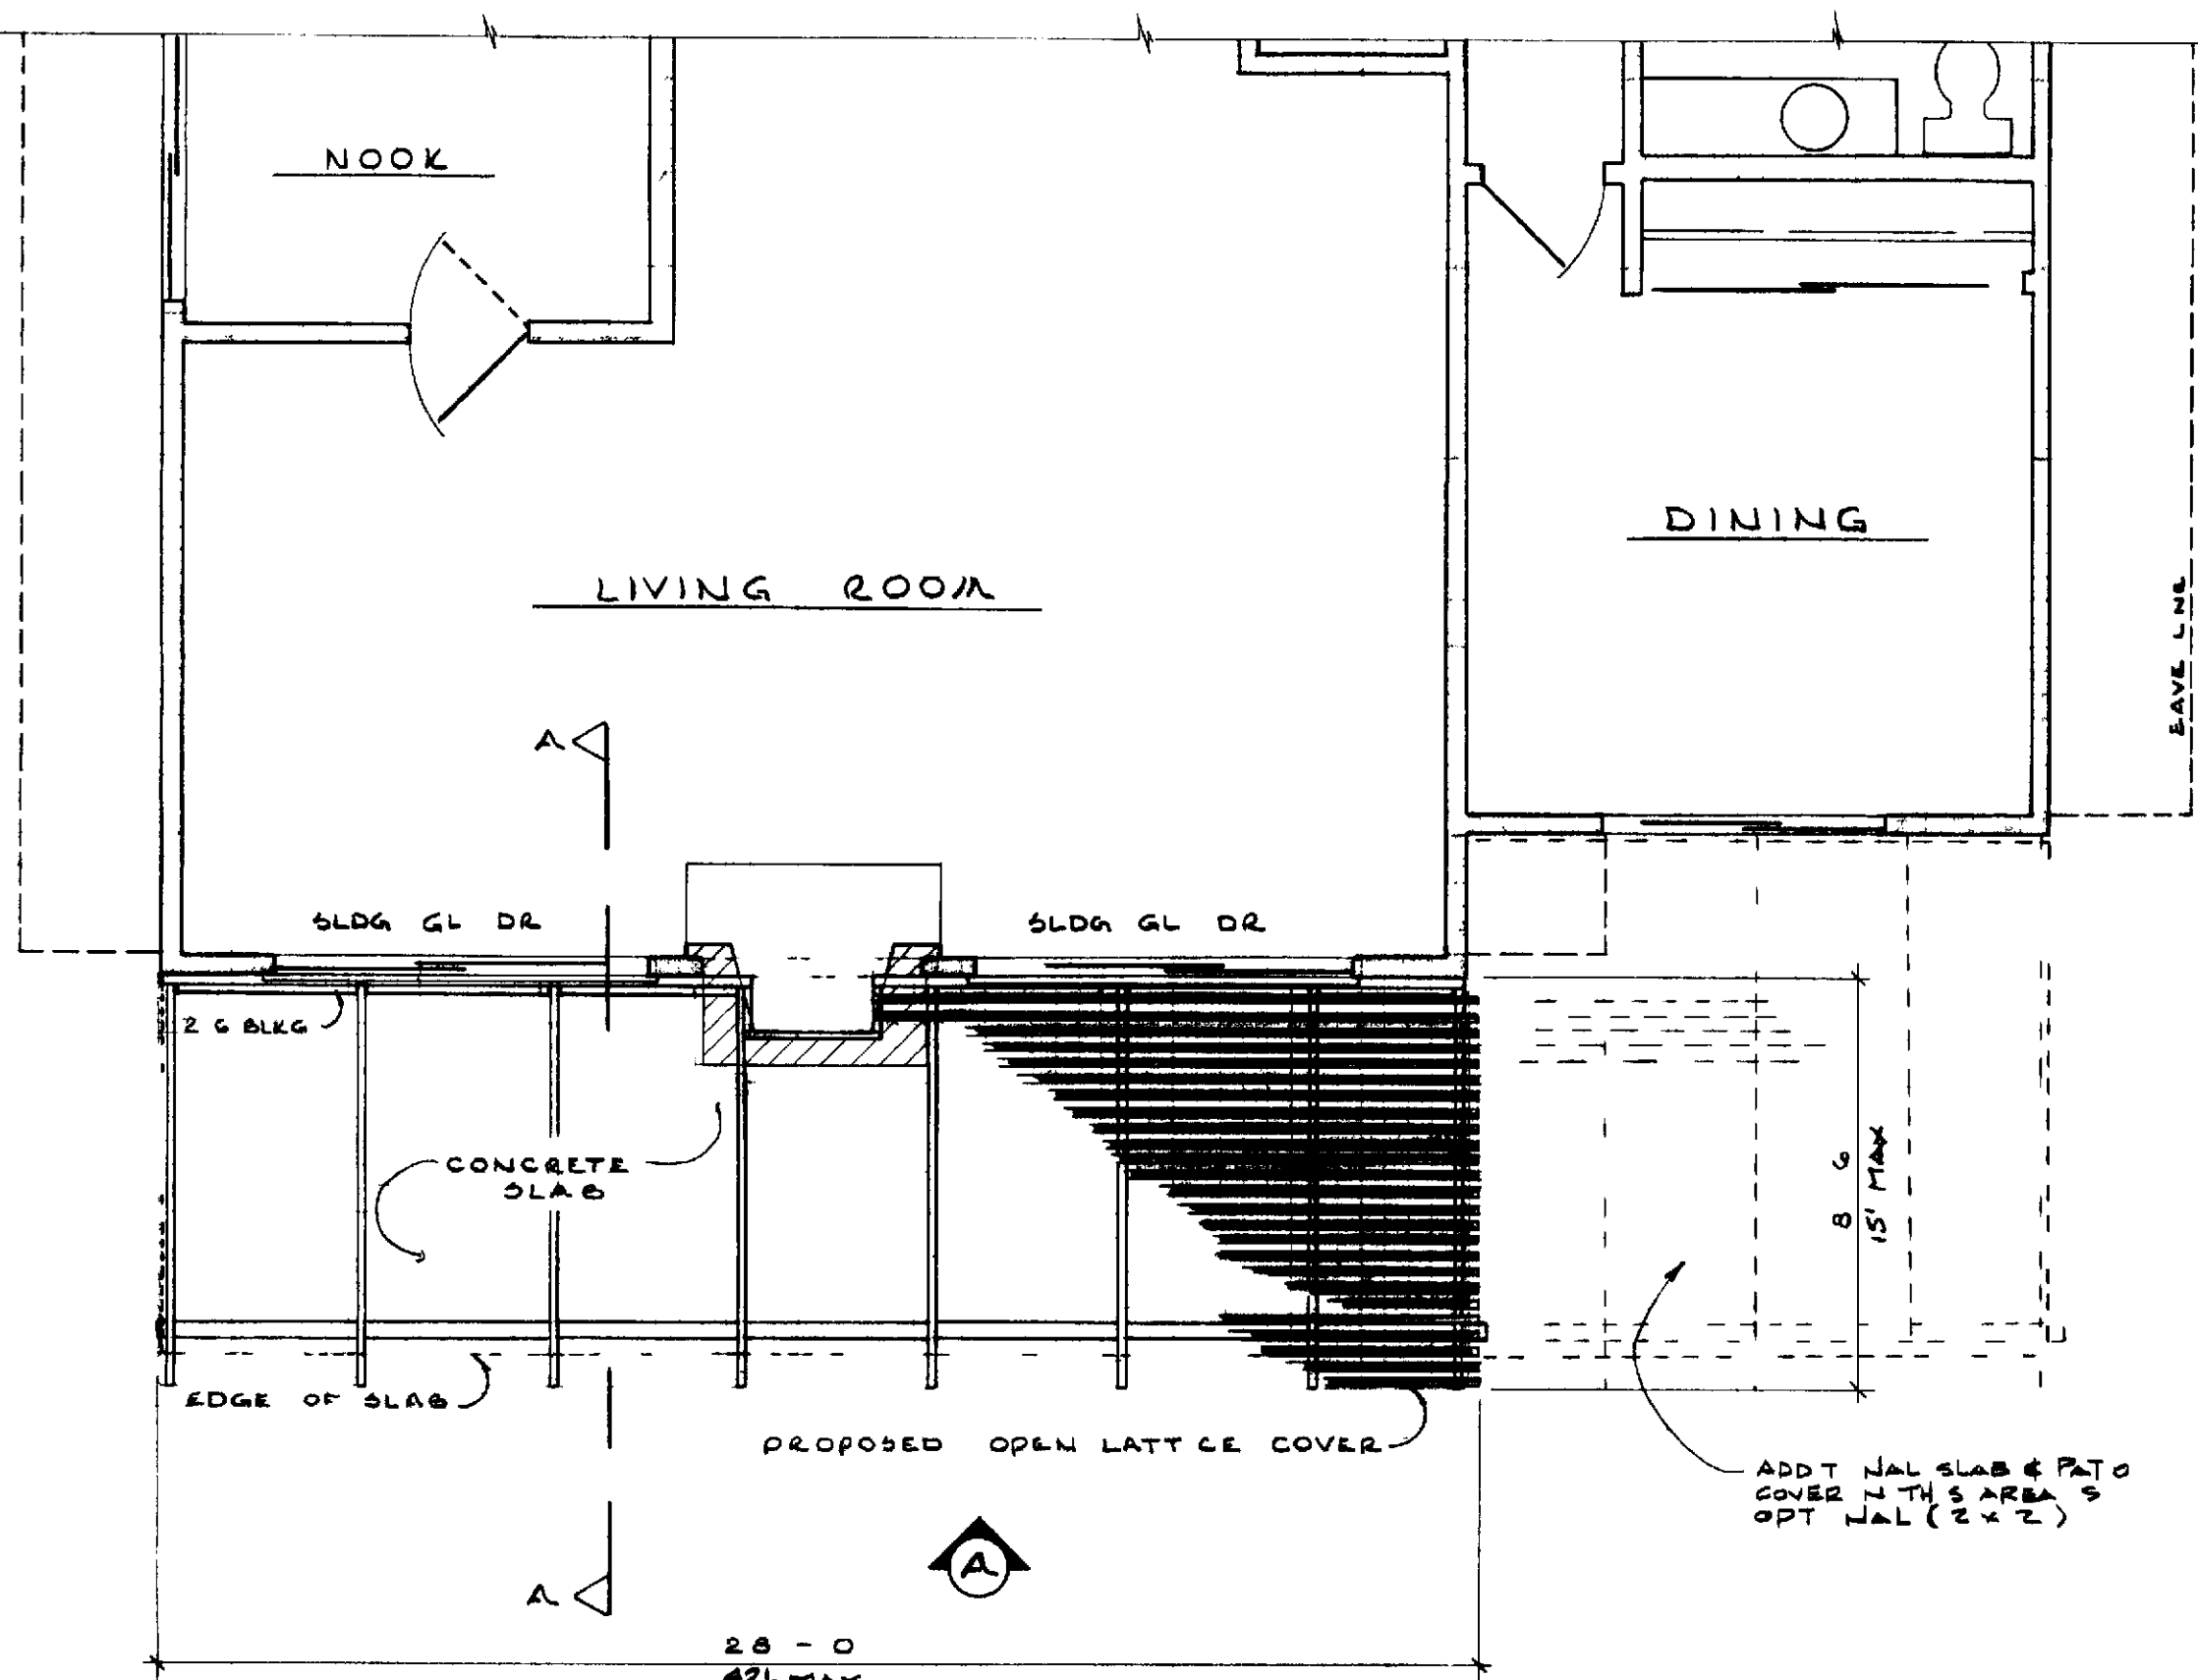


FLOOR PLAN (PARTIAL) SCALE 1/4" = 1'-0"

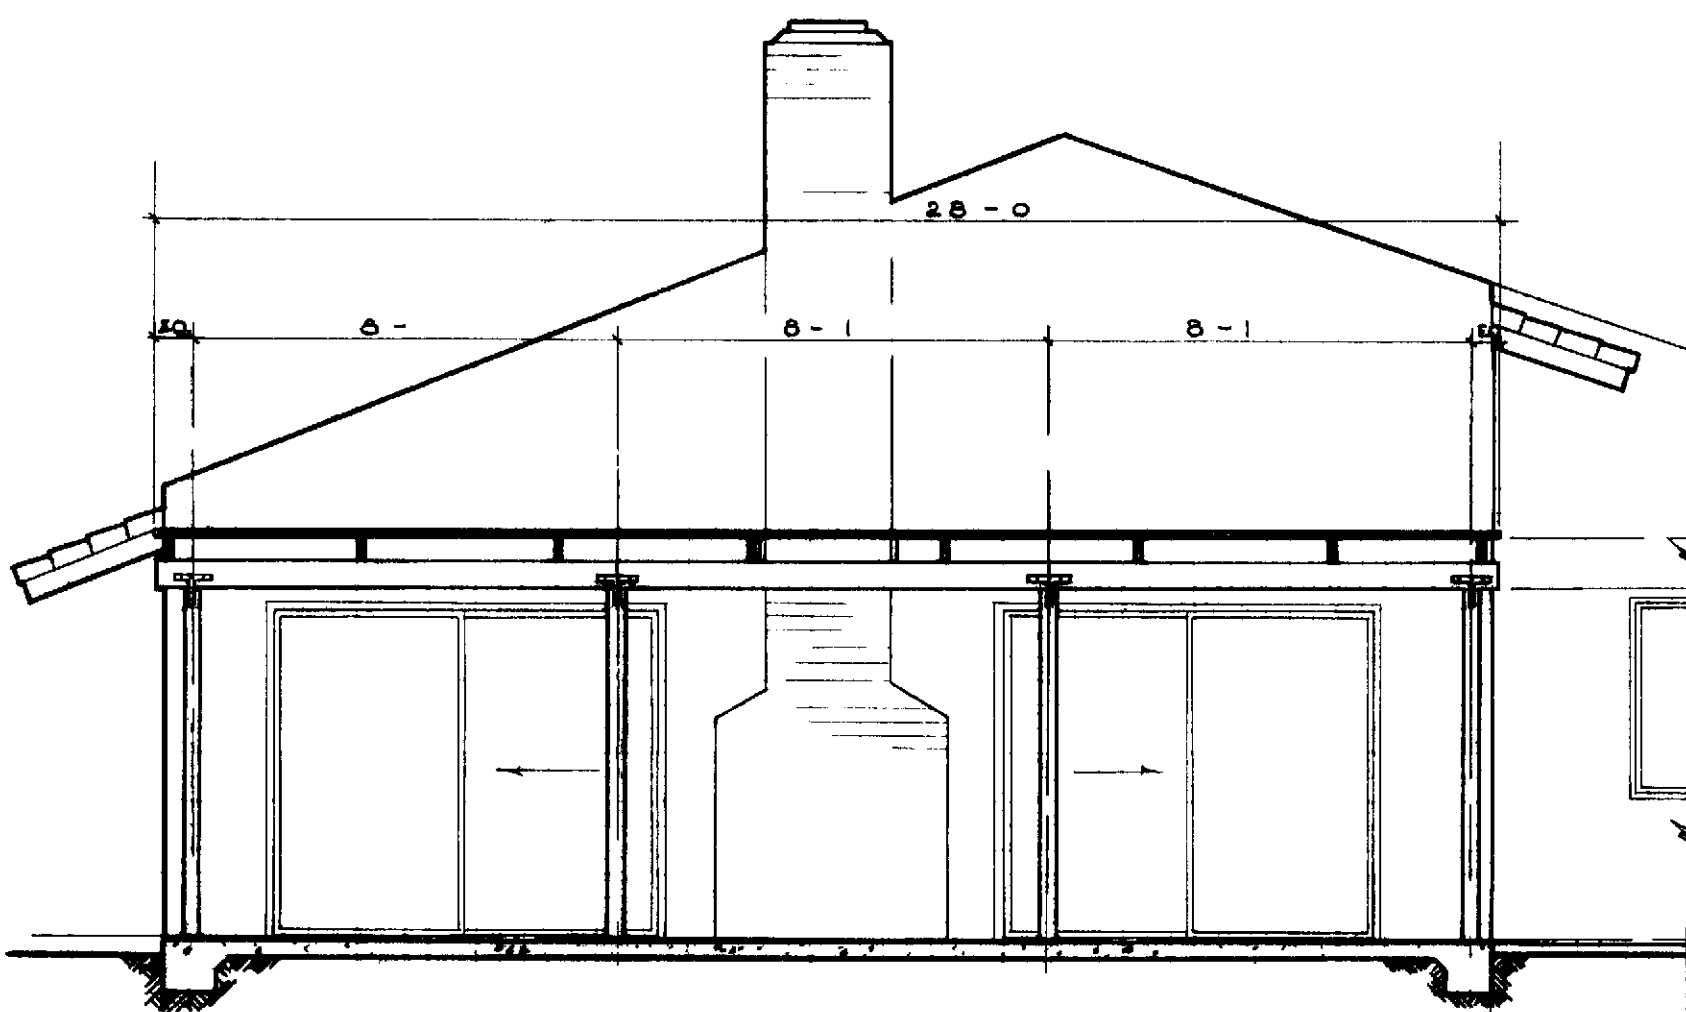


ELEVATION

SCALE 1/4" = 1'-0"

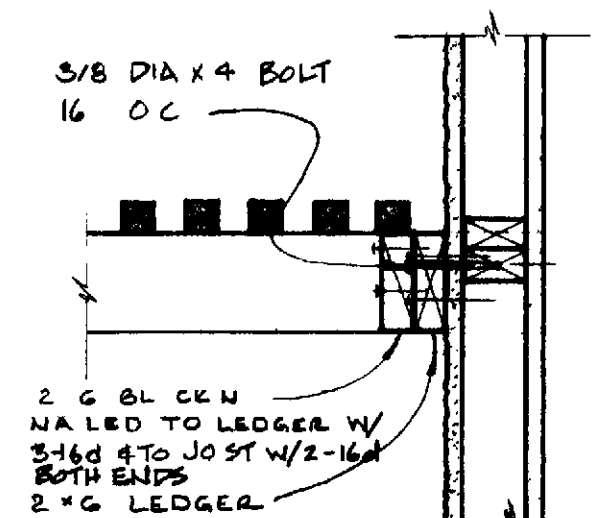


DETAIL A

SCALE = 0

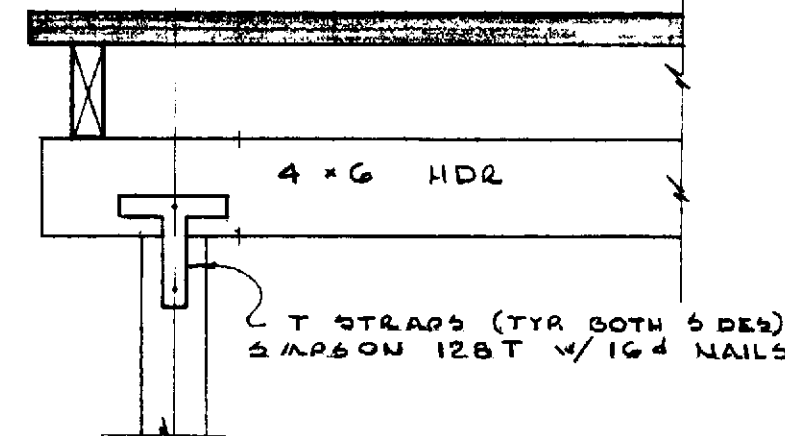

DETAIL B

SCALE = 0

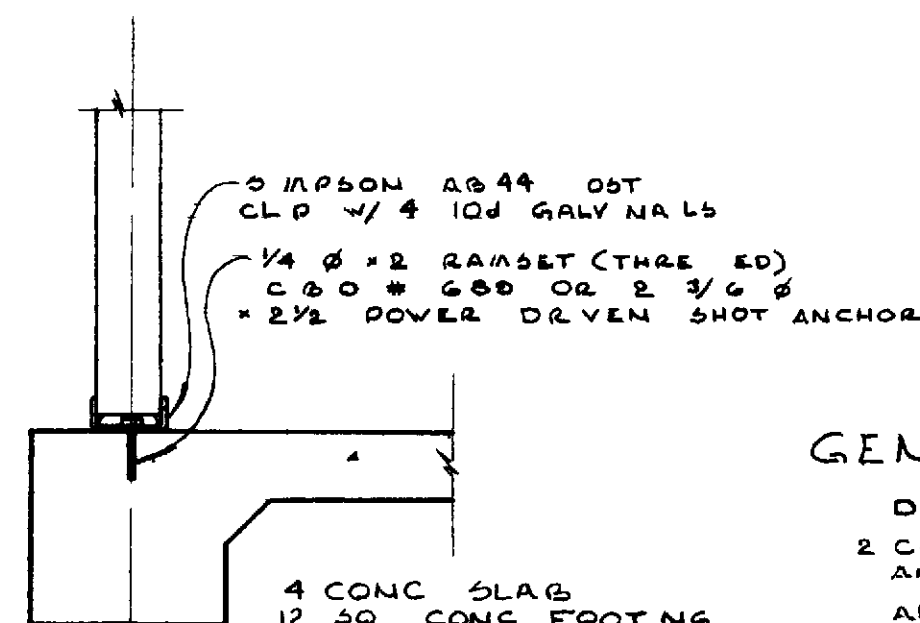

DETAIL C


SCALE = 1'-0"

GENERAL NOTES

- DIMENSIONS HAVE PRECEDENCE OVER SCALE
- CONTRACTORS SHALL VERIFY ALL DIMENSIONS AND CONDITIONS @ EACH JOB SITE
- ALL PHASES OF CONSTRUCTION SHALL COMPLY WITH THE CURRENT ED. OF THE UBC AND/OR STATE & LOCAL CODES
- ALL WOOD MEMBERS SHALL BE STAINED TO MATCH EXISTING TRIM METAL SHALL BE PAINTED FLAT BLACK
- CONTRACTOR SHALL SECURE AND PAY FOR ALL PERMITS REQ'D BY PC/M INC AND THE ORANGE COUNTY DEPT OF BLDG AND SAFETY
- UPON COMPLETION THE CONTRACTOR SHALL REMOVE ALL DEBRIS AND EXCESS MATERIALS AND LEAVE ALL AREAS OF WORK BROOM CLEAN
- VERTICAL FRAMING SHALL BE STUD GRADE OR BETTER HORIZONTAL FRAMING SHALL BE #2 DF-L OR BETTER

ALLOWABLE SPANS

SIZE	SPACING	SPAN
2x6	16 OC	14'-0"
	24	11'-0"
	32	10'-0"
2x8	24	15'-0"
	32	13'-0"
	48	10'-0"
HEADER SPANS		
SIZE	SPAN	
4x4	6'-0"	
4x6	9'-0"	
4x8	12'-0"	
4x10	15'-0"	

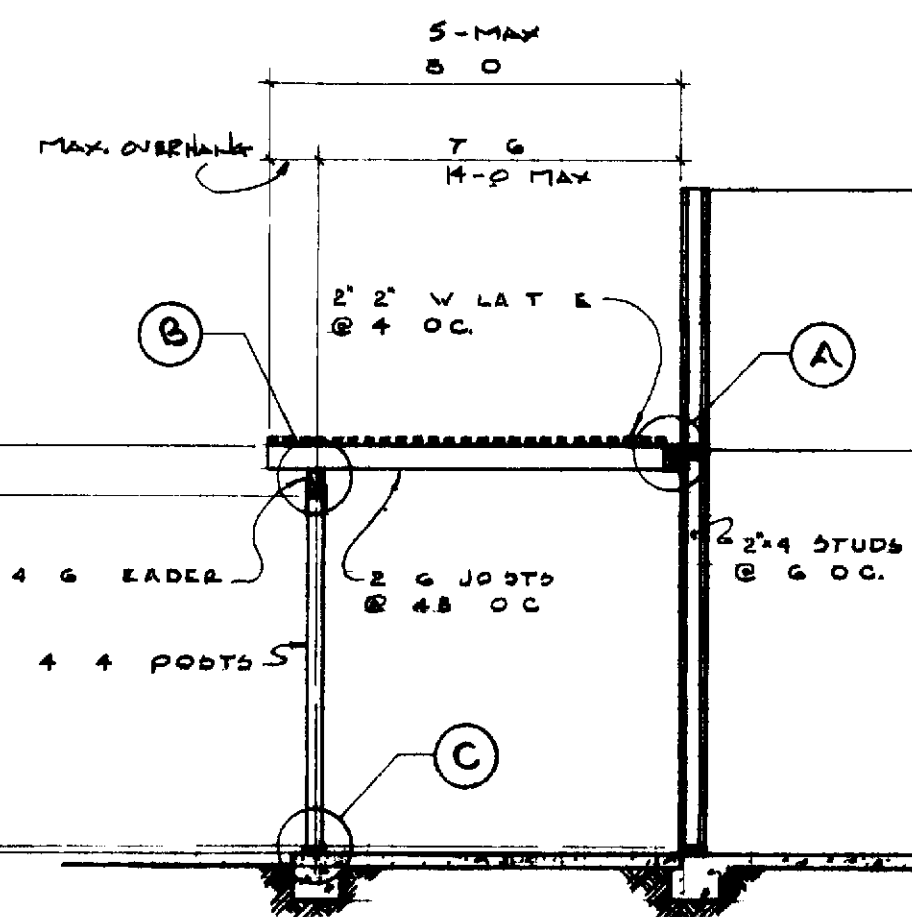

SECTION A-A

SCALE 1/4" = 1'-0"

OPEN LATTICE PATIO COVER
VILLA PARADISE + CASA GRANDE
(PL. C 13 + C 13 R) A.B.C

LEISURE WORLD
STANDARD PLAN
NUMBER 187

P.C.M. INC
APPROVED

P.C.M. INC
P.O.B 2220
LAGUNA HILLS

DRWN BY DENNIS WILLIS
DATE 7-18-73