




SIDE ELEVATION
SCALE — 1/4" = 1'-0"

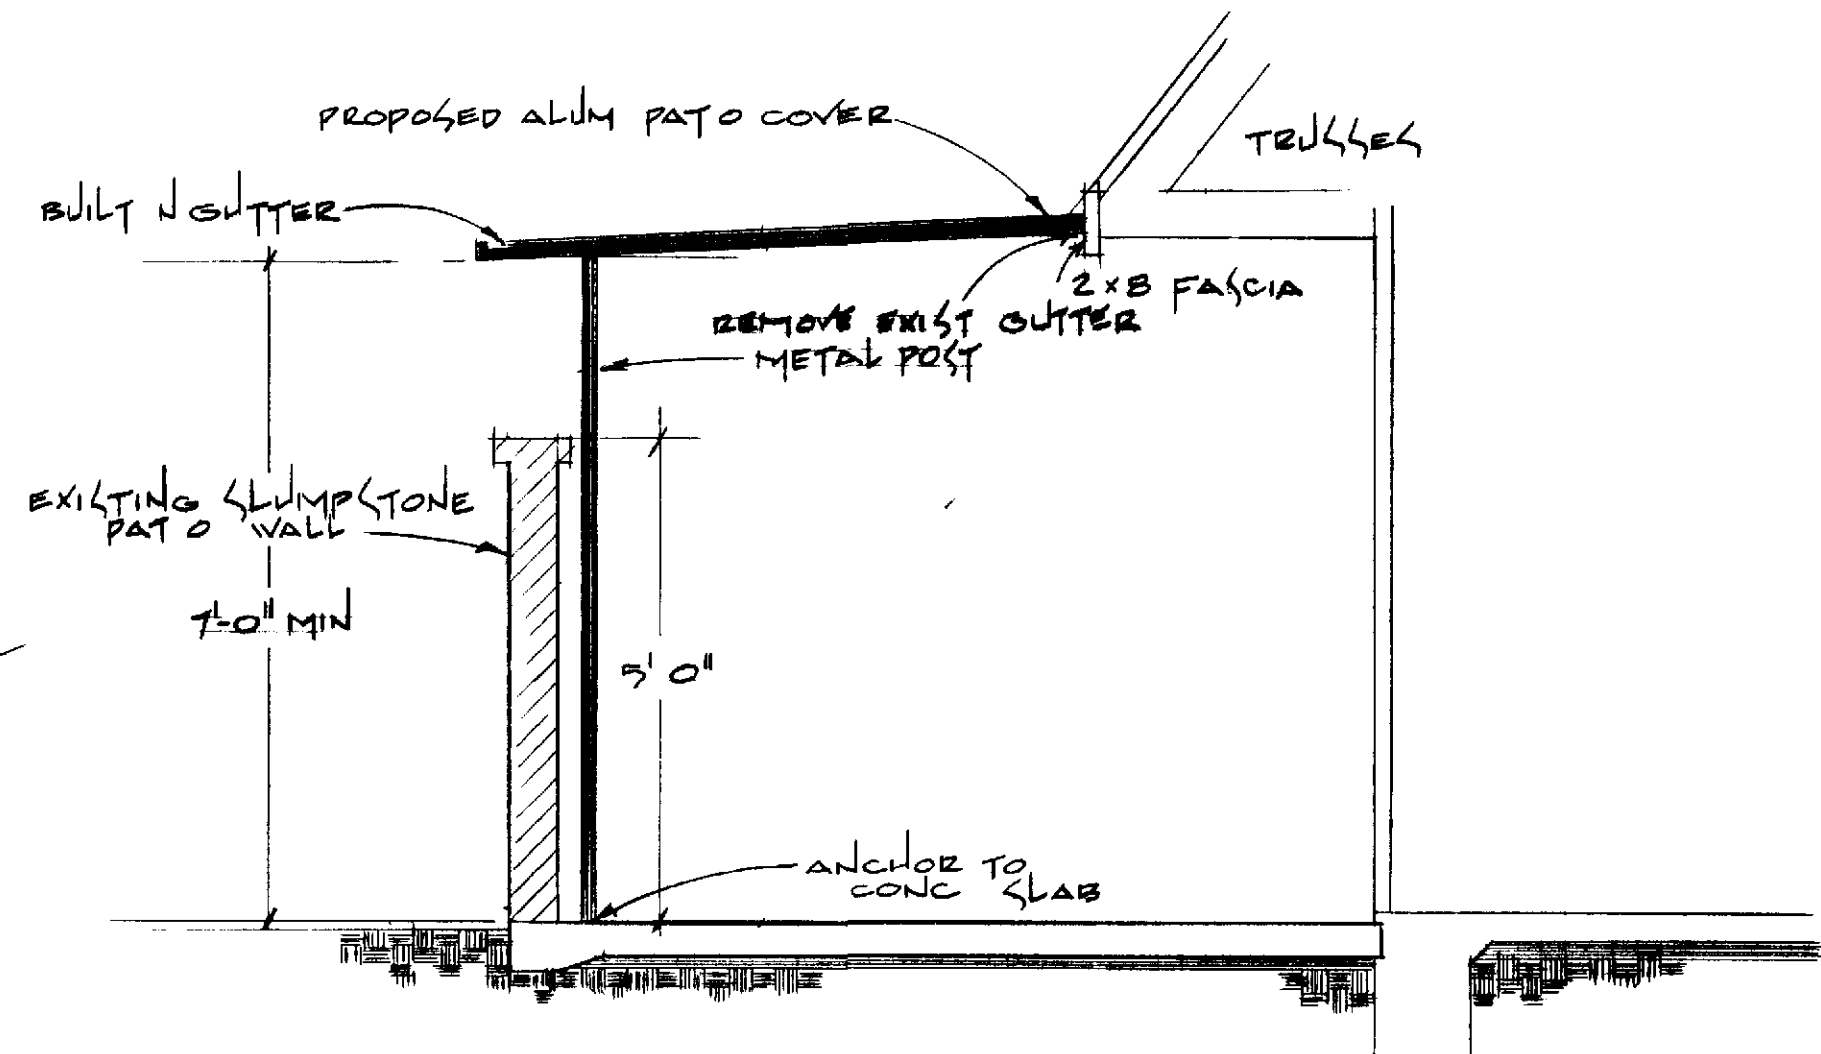

SECTION
SCALE — 1/2" = 1'-0"

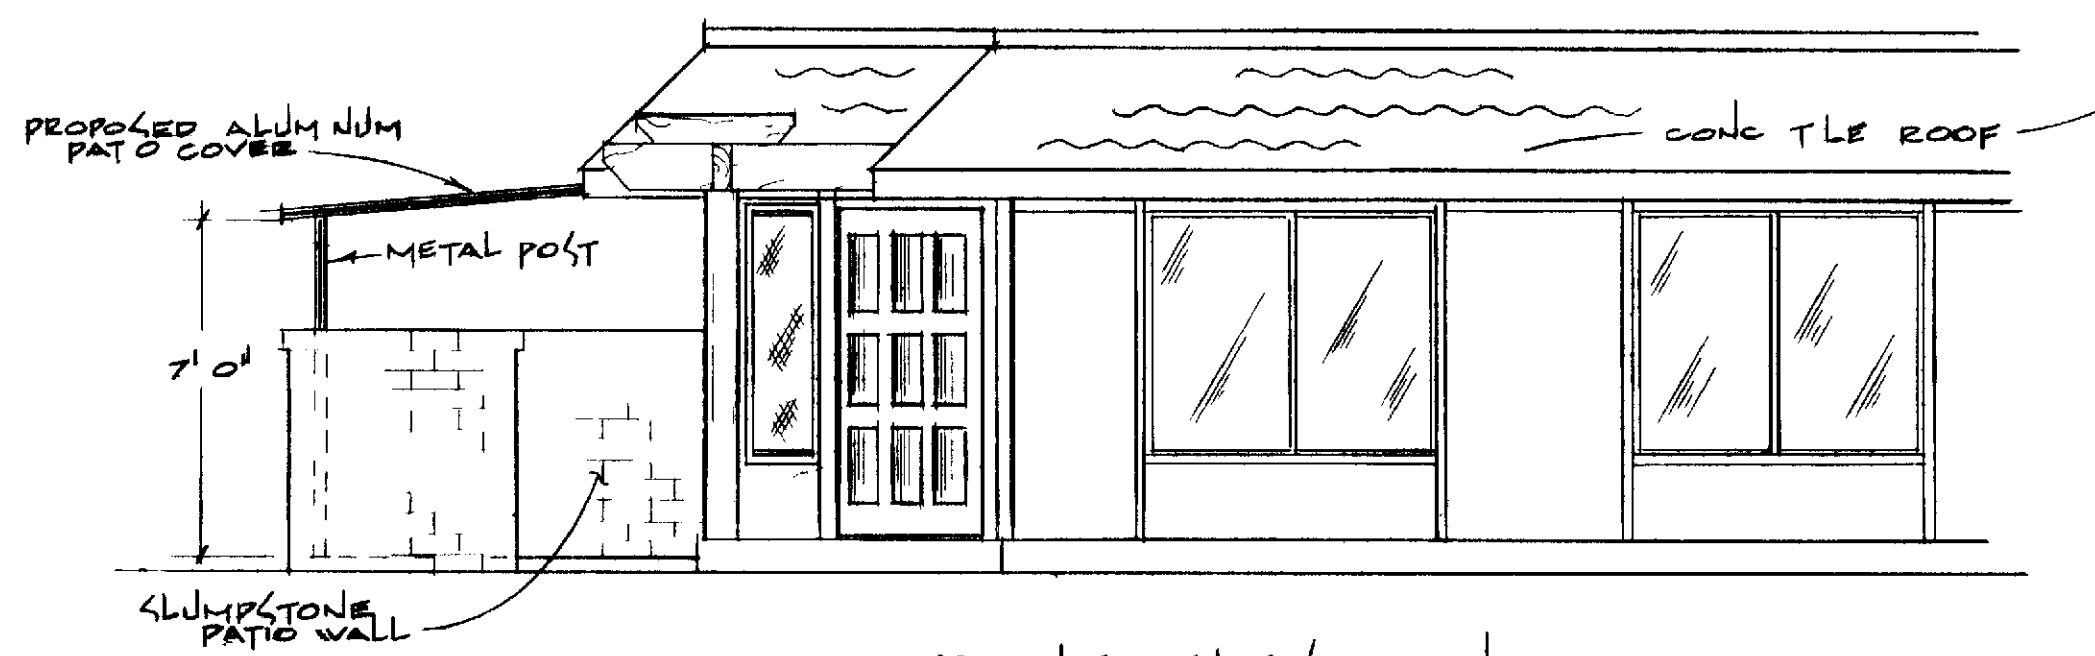

FRONT ELEVATION
SCALE — 1/4" = 1'-0"

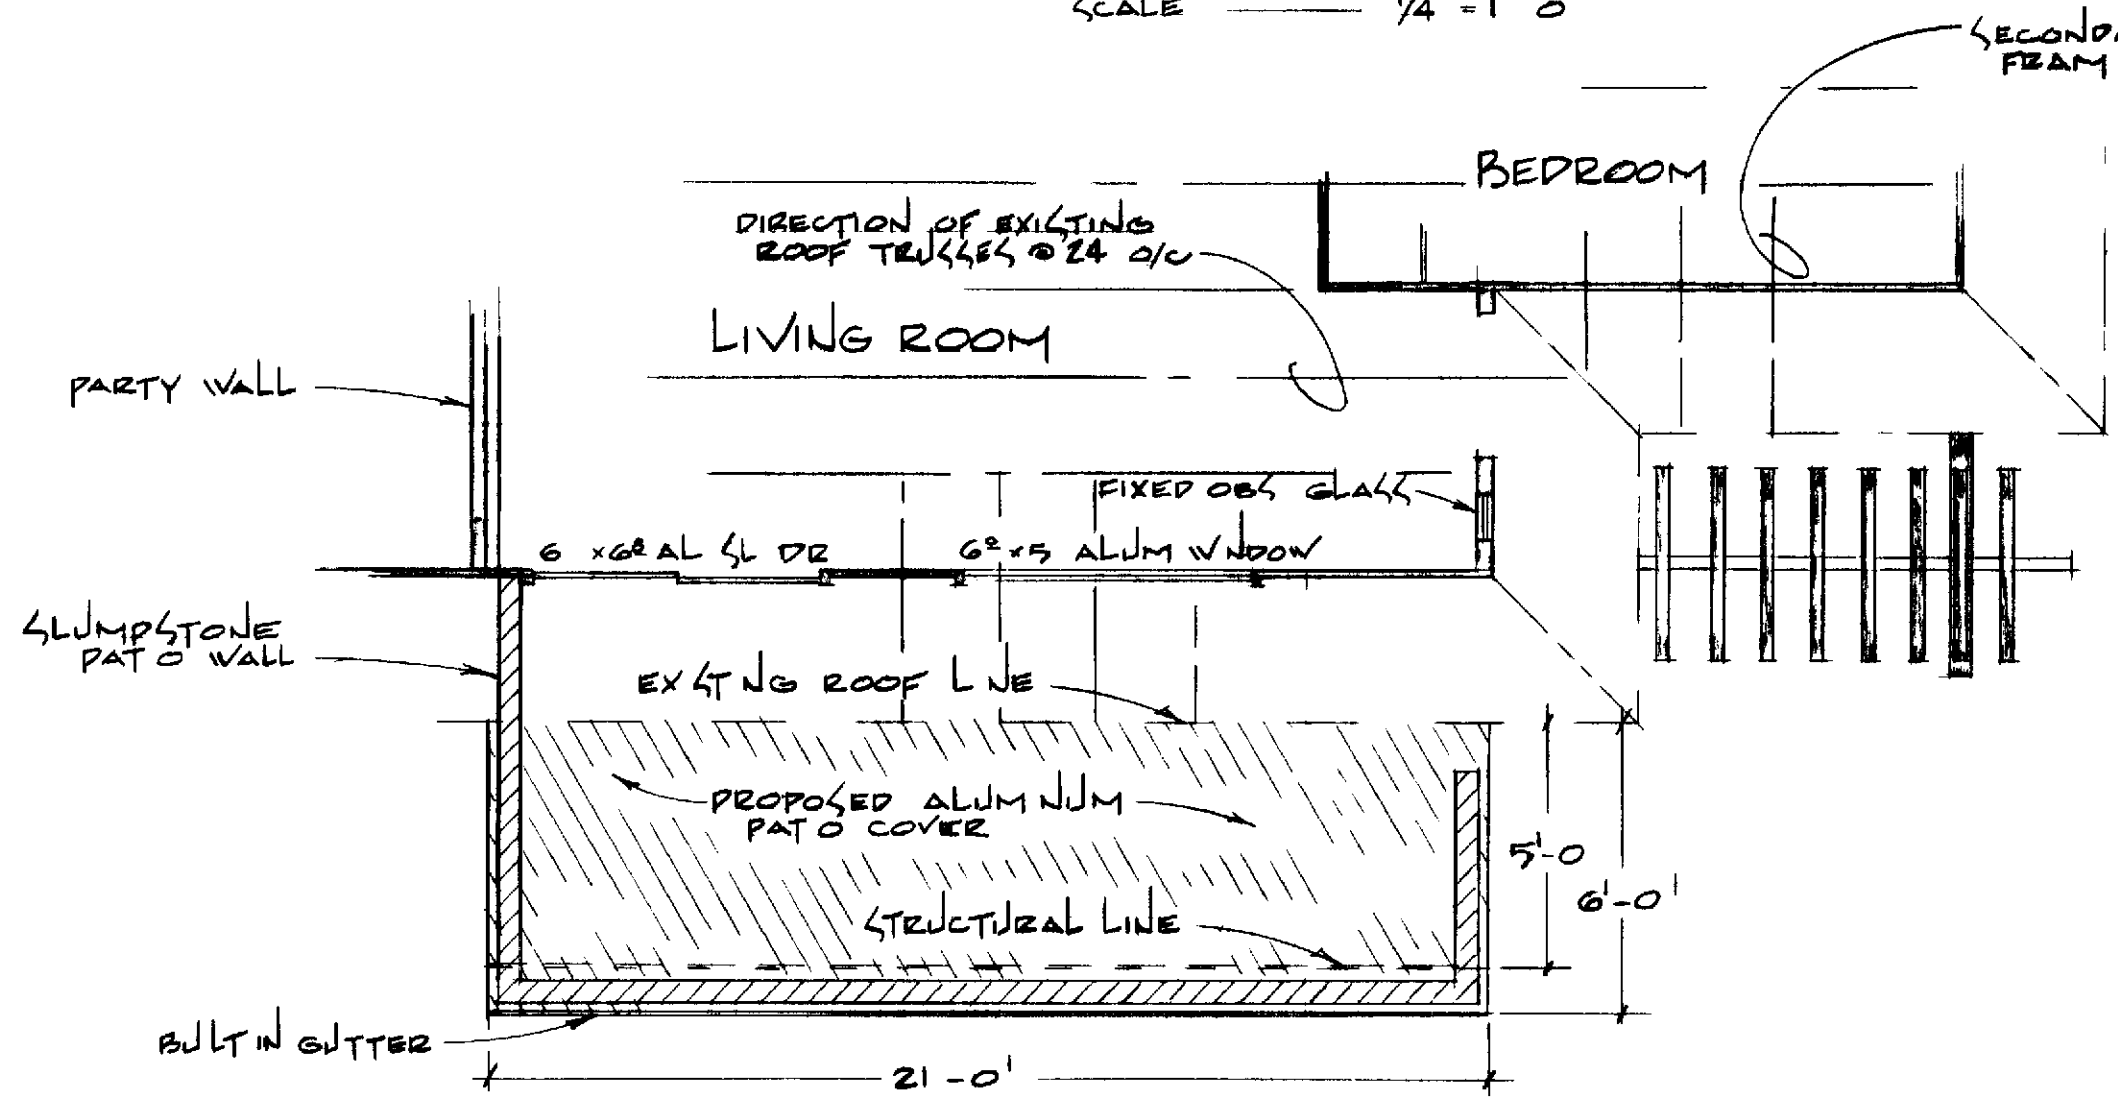

FLOOR PLAN
SCALE — 1/4" = 1'-0"

- NOTE UNLESS OTHERWISE SPECIFIED**
- 1 DIMENSIONS HAVE PREFERENCE OVER SCALE
 - 2 CONTRACTOR SHALL VERIFY ALL DIMENSIONS AND CONDITIONS AT EACH JOB SITE
 - 3 PATIO COVER SUPPORTING MEMBER, GUTTER & DOWNSPOUT SHALL BE ALUM W/ BAKED ENAMEL FINISH
 - 4 WHERE COVER IS ATTACHED TO EXISTING STRUCTURE CAULK CONT V/S E SILICONE SEALANT
 - 5 PATIO COVER SHALL BE I.C.B.O APPROVED W/ 10 LB LIVE LOAD MINIMUM
 - 6 CONTRACTOR SHALL PROVIDE ENGINEER'S CALCS FOR FASCIA ATTACHMENTS
 - 7 COVER COLOR SHALL BE CHOC BROWN AVACADO GREEN OR MATCH WOOD MEMBERS
 - 8 CONTRACTOR SHALL SECURE AND PAY FOR ALL PERMITS REQ'D BY PCM AND THE OC BLDG DEPT
 - 9 ALL PHASES OF CONSTRUCTION SHALL COMPLY WITH CURRENT U.B.C. AND/OR STATE AND LOCAL CODES
 - 10 UPON COMPLETION, CONTRACTOR SHALL REMOVE ALL DEBRIS AND EXCESS MAT'L AND LEAVE ALL WORK AREAS "BROOM-CLEAN"

(70-356)	
PATIO COVER FOR BLDGS PA-04 UNITS C AND/OR D CALA BONITA (2 BEDROOM UNIT)	
LEISURE WORLD STANDARD PLAN NUMBER <u>97</u>	
PROFESSIONAL COMMUNITY MGT APPROVED <i>[Signature]</i>	
FILED BY P.C.M. INC	380-4616 LAGUNA HILLS
AUG 11 1971	