


NOTE UNLESS OTHERWISE SPECIFIED

- 1 DIMENSIONS HAVE PREFERENCE OVER SCALE
- 2 CONTRACTOR SHALL VERIFY ALL DIMENSIONS & CONDITIONS @ JOB SITE
- 3 CANOPY SUPPORTING MEMBERS, GUTTER & DOWNSPOUT SHALL BE ALUM W/BAKED ENAMEL FINISH
- 4 WHERE COVER IS ATTACHED TO EXISTING STRUCTURE CAULK CONT W/GE SILICONE SEALANT
- 5 PATIO COVER SHALL BE I.C.B.O APPROVED W/10lb LIVE LOAD MINIMUM
- 6 CONTRACTOR SHALL PROVIDE ENGINEER'S CALCS FOR FACIA ATTACHMENT


- 7 CONTRACTOR SHALL SECURE AND PAY FOR ALL PERMITS REQD BY PCM AND THE O.C BLDG DEPT
- 8 UPON COMPLETION, CONTRACTOR SHALL REMOVE ALL EXCESS MAT'L AND DEBRIS, AND LEAVE ALL WORK AREAS BROOM CLEAN
- 9 ALL PHASES OF CONSTRUCTION SHALL COMPLY WITH CURRENT U.B.C AND/OR STATE AND LOCAL CODES

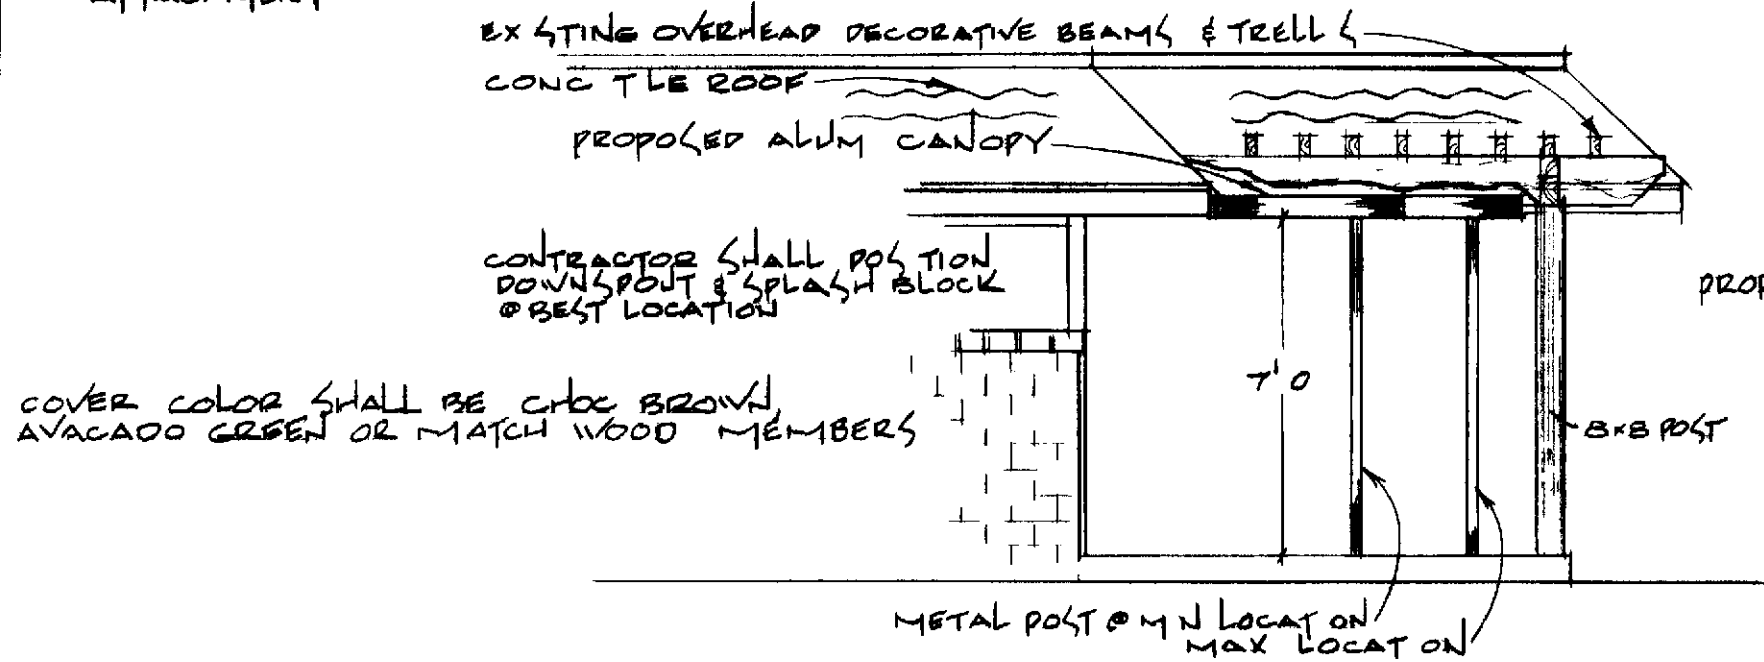

SIDE ELEVATION
SCALE 1/4" = 1'-0"



FRONT ELEVATION
SCALE 1/4" = 1'-0"

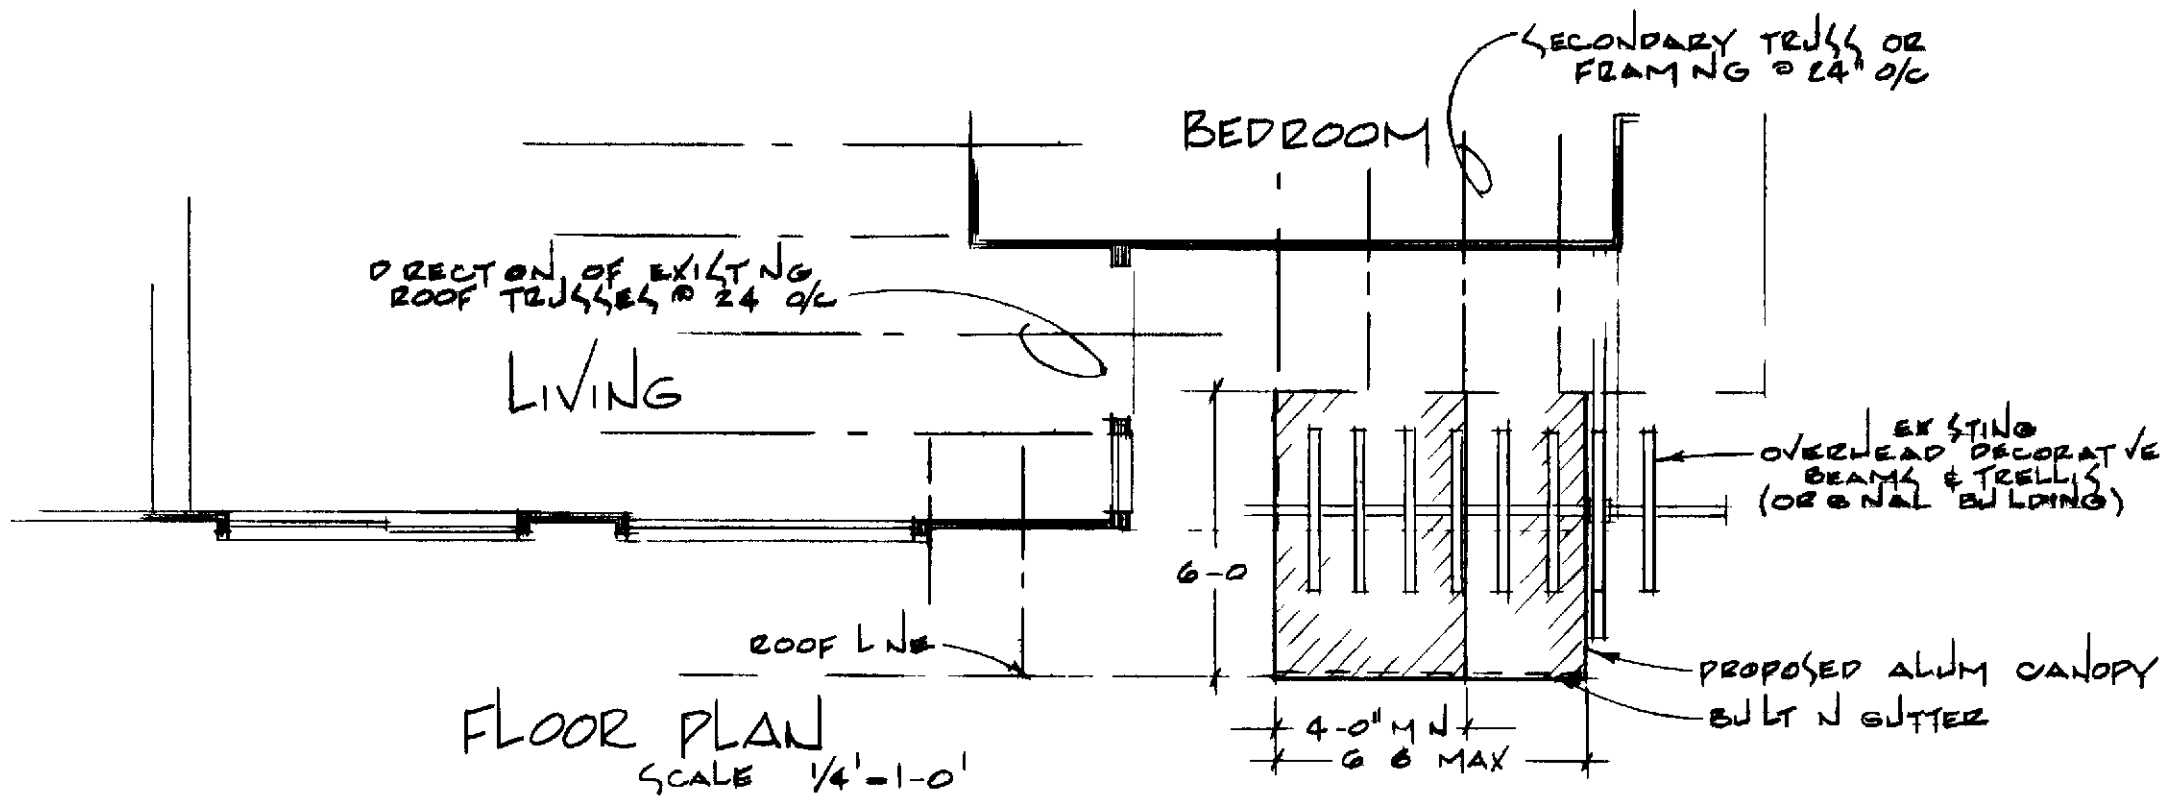

FLOOR PLAN
SCALE 1/4" = 1'-0"

(70-355)

FRONT ENTRANCE CANOPY PA-04 UNITS C AND/OR D CALA BONITA (2 BEDROOM UNIT)	
LEISURE WORLD STANDARD PLAN NUMBER 95	
PROFESSIONAL COMMUNITY MGT APPROVED <i>[Signature]</i>	
PCM INC P.O.B. 2220	380-4616 LAGUNA HILLS
AUG 13 1971	BFW 95