



PARTIAL FLOOR PLAN (SCALE 1/8"=1'-0")
 PROPOSED SKYLIGHTS (22" x 46")

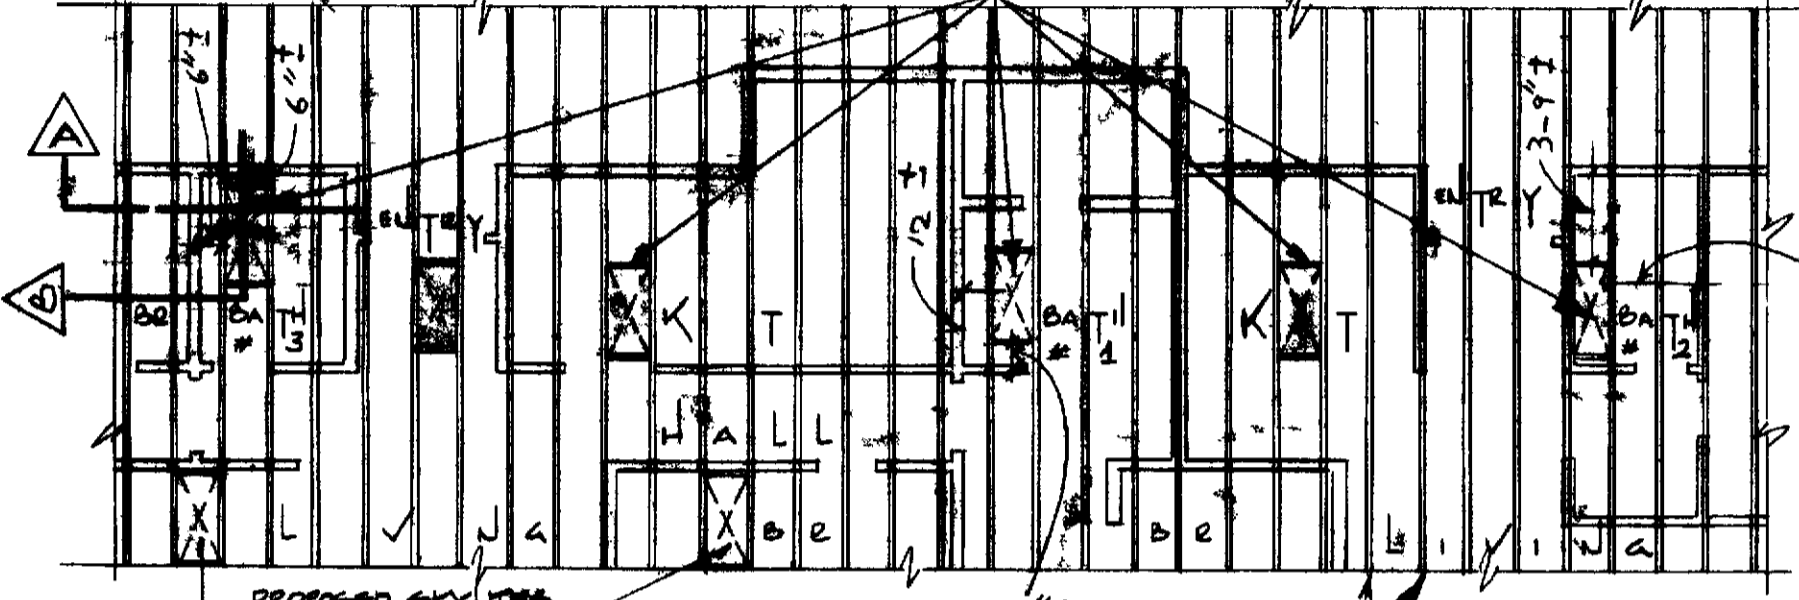

PARTIAL ROOF PLAN (SCALE 1/8"=1'-0")
 PROPOSED SKYLIGHTS (22" x 46")

NEW MEMBERS ARE SHOWN SHADED


SKYLIGHT DOME

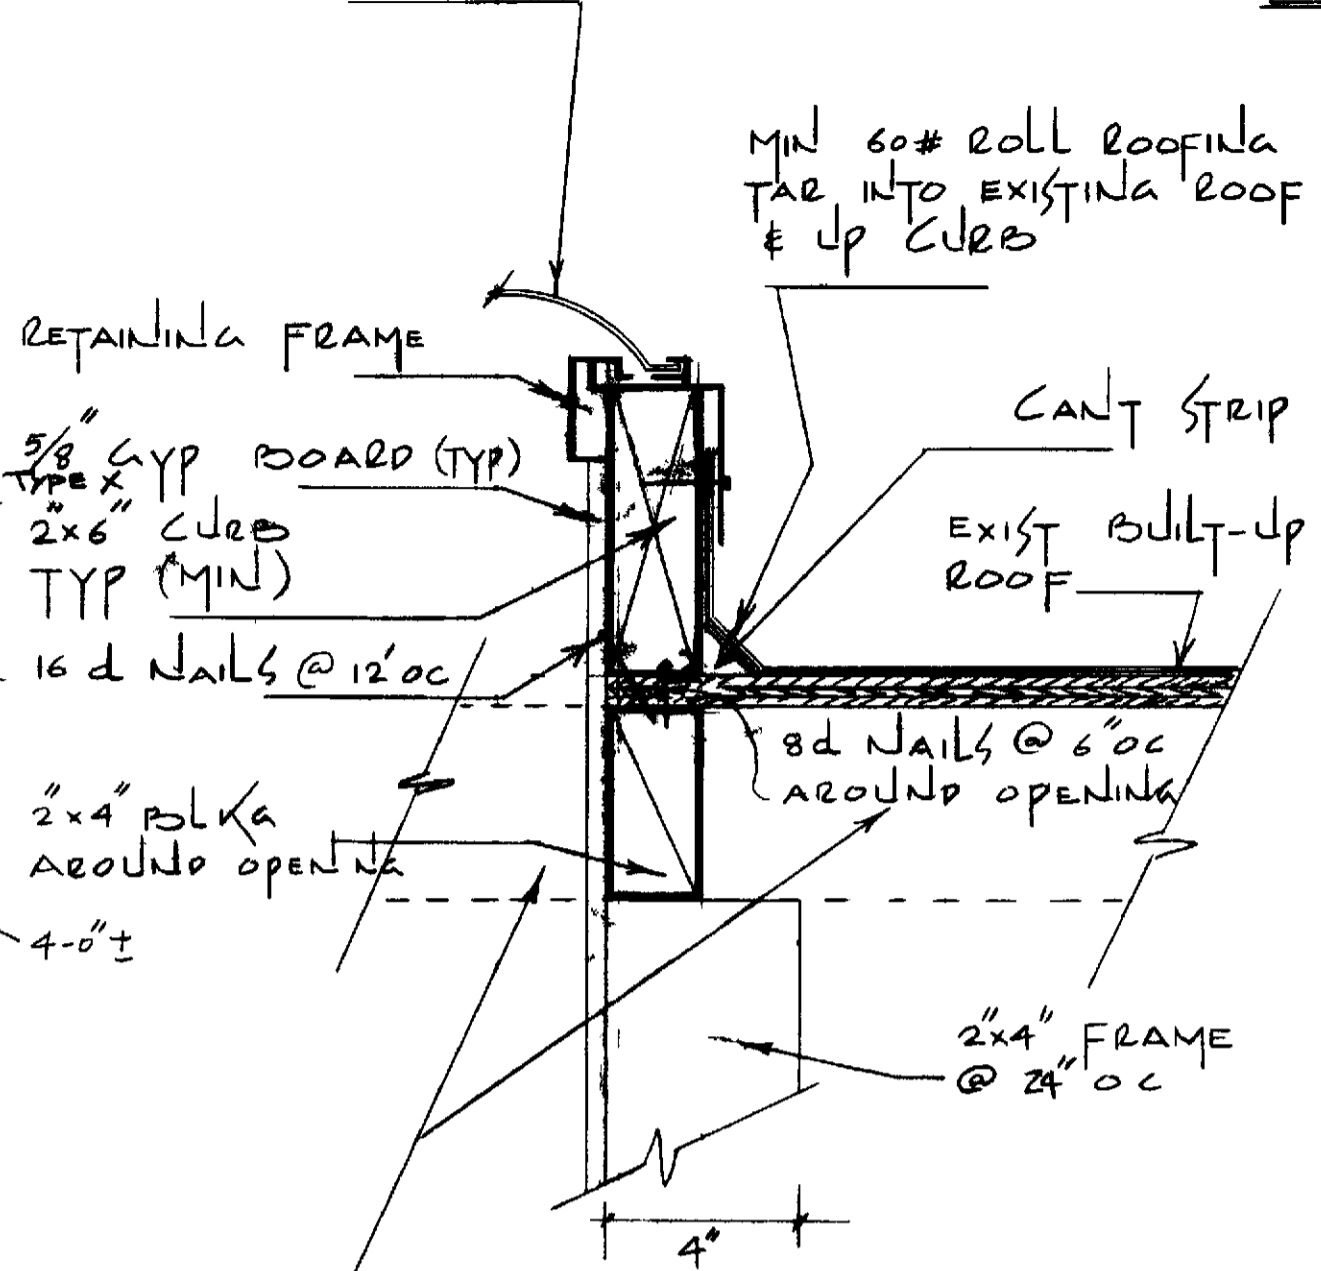


TYP CURB DETAIL (SCALE 3/4"=1'-0")

EXIST TRUSSES @ 24" OC (NOT TO CUT)

SKYLIGHT DOME

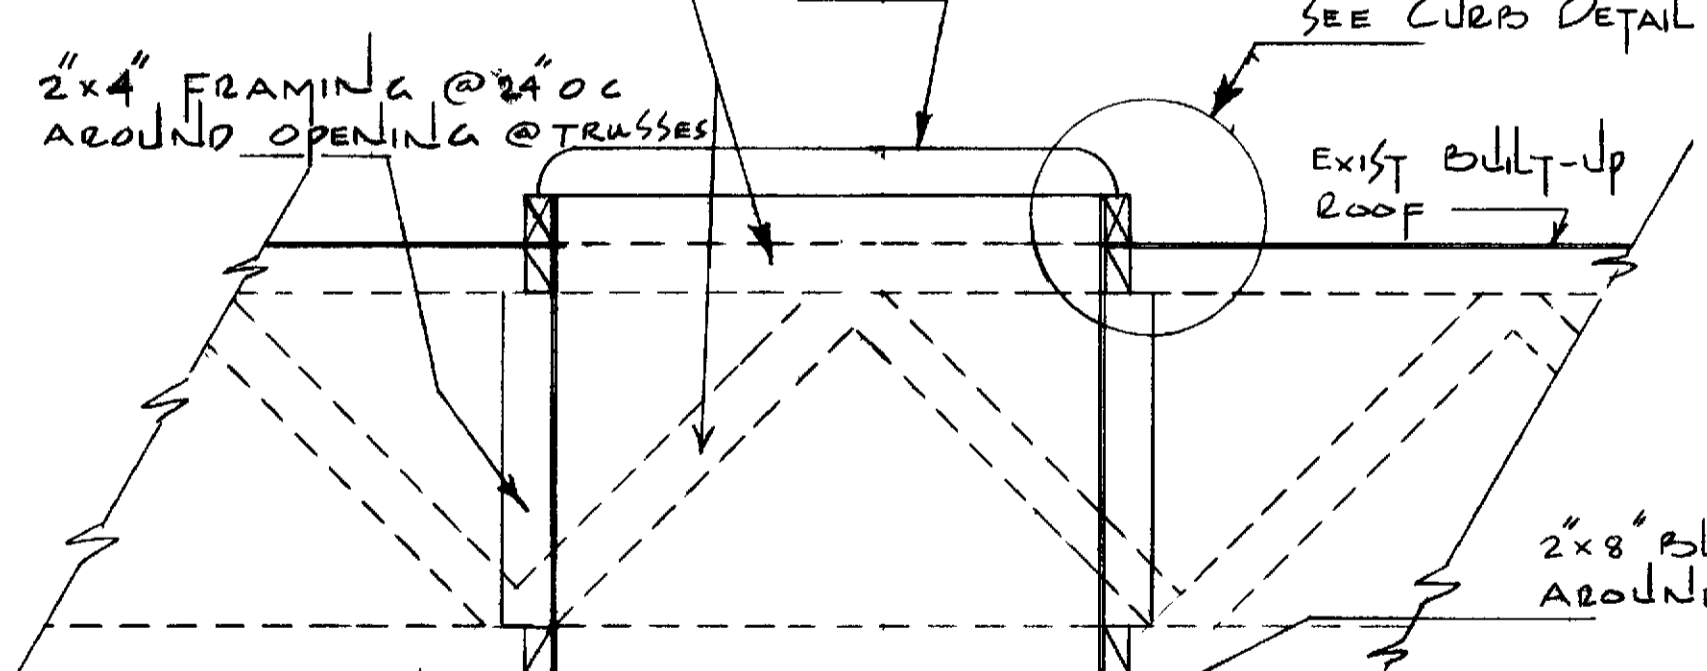

SECTION 'B' (TYP) (SCALE 3/4"=1'-0")

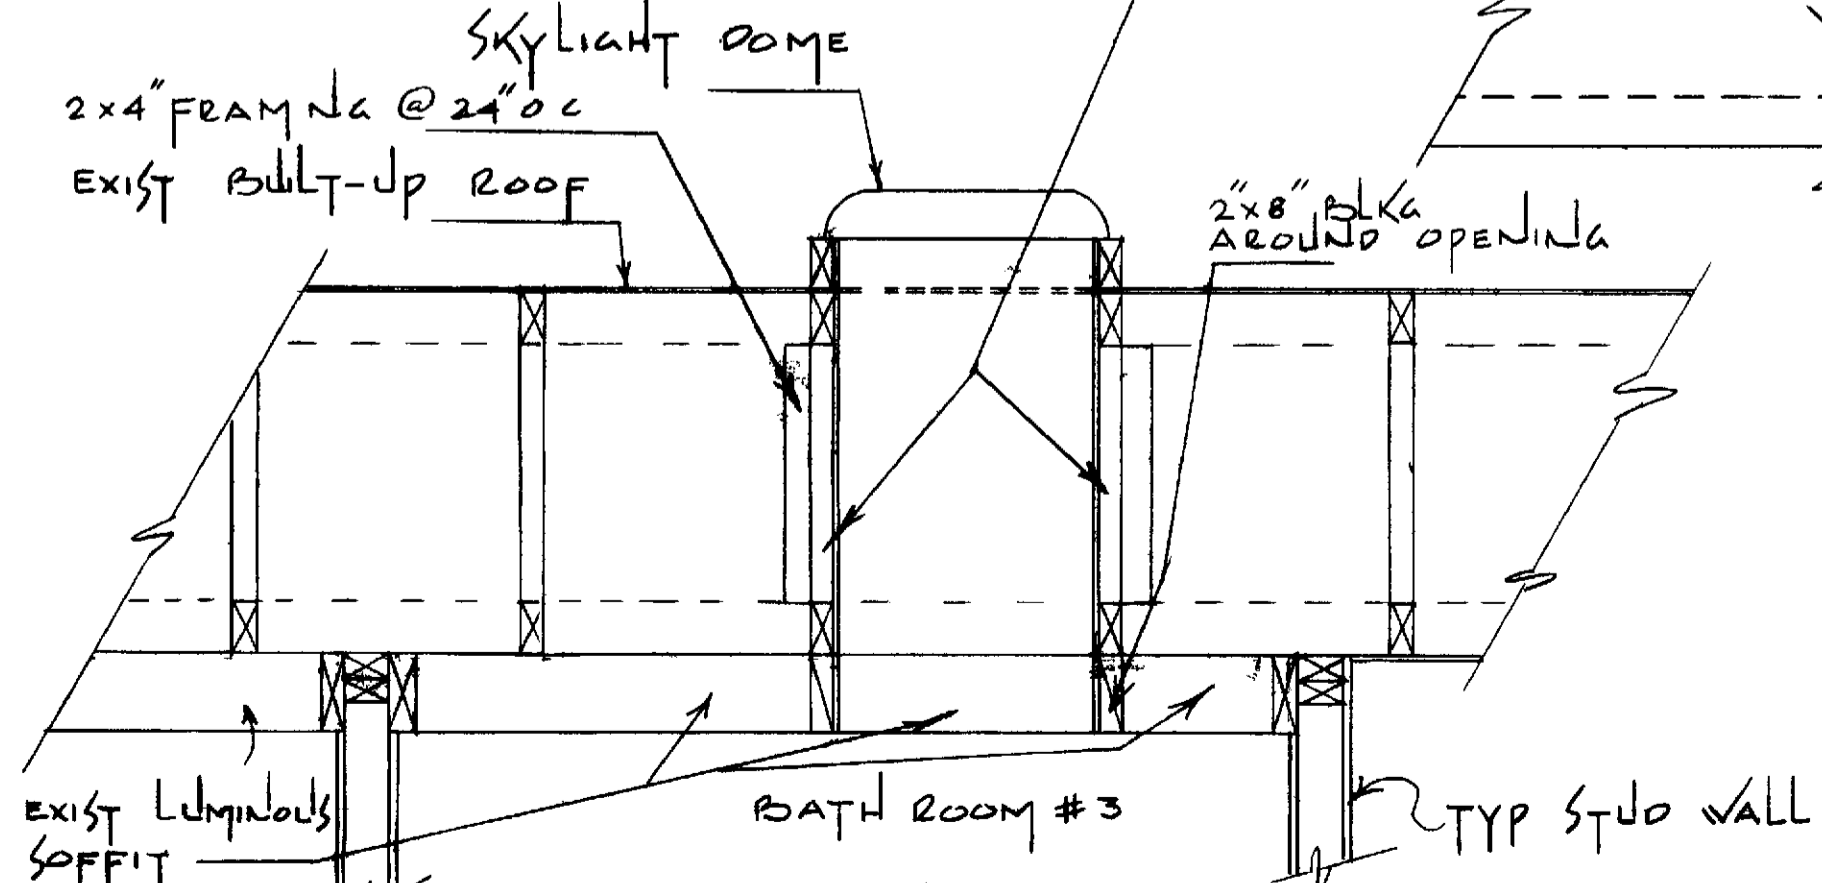

(TYP) SECTION 'A' (SCALE 3/4"=1'-0")

GENERAL NOTES

1. DIMENSIONS HAVE PREFERENCE OVER SCALE
2. CONTRACTOR SHALL VERIFY ALL DIM & CONDITIONS @ EA JOB SITE PRIOR TO COMMENCING CONSTRUCTION
3. CONTRACTOR SHALL SECURE & PAY FOR ALL PERMITS REQD BY PCM INC & ORANGE COUNTY BLDG DEPT
4. LINE ALL SKYLIGHT AREAWAYS WITH DRY WALL
5. ALL PHASES OF CONSTRUCTION SHALL COMPLY WITH CURRENT ED OF THE UBC AND/OR STATE & LOCAL CODES
6. UPON COMPLETION CONTRACTOR SHALL REMOVE ALL DEBRIS & EXCESS MATERIAL & LEAVE AREAS OF WORK BROOM CLEAN
7. ALL FASTENERS EXPOSED TO WEATHERING SHALL BE CORROSION RESISTANT OR GALV METAL
8. SKYLIGHT SHALL BE I.C.B.O NO 1998 APPROVED ITEM
9. FRAMING LUMBER
 HORIZONTAL OF - L#1
 VERTICAL OF - L#2
 (OR BETTER)
10. TYPE OF CONSTRUCTION V-1 HOUR
11. GROUP OF OCCUPANCY R-1
12. NO SELF-FLASHING SKYLITES SHALL BE ALLOWED
13. SKYLITE SHALL BE FASTENED DOWN WITH HEX HEAD OR CAP SCREWS ONLY NO NAILS SHALL BE USED

(76-596)

VILLA PUERTA GARDEN, VILLA & VILLA CAPRI SKYLIGHT IN BATHS & KITCHEN	TB-24
LEISURE WORLD STANDARD PLAN NUMBER 89	
PROFESSIONAL COMMUNITY MAT INC APPROVED <i>Jay White</i>	
PCM INC PO BOX 2220, LAGUNA HILLS CA	300-4616
DATE OCT, 13, 1980 REVISED JUNE 8, 1981 JAM	