


LIVING ROOM

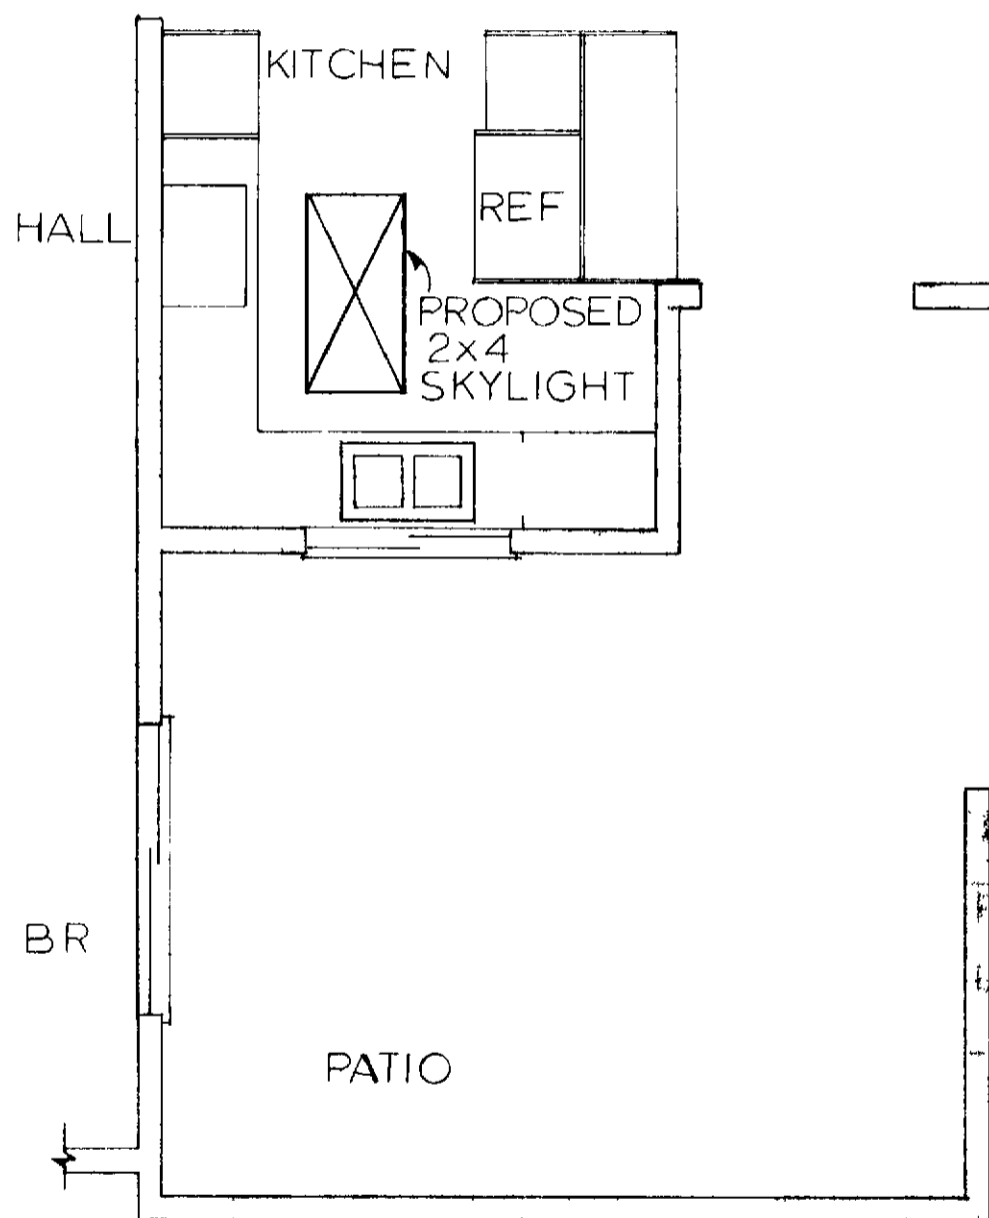

PARTIAL FLOOR PLAN SCALE 1/4"=1'0"

CONSTRUCTION NOTES:

TYPE OF CONSTRUCTION: V-N

TYPE OF OCCUPANCY:

BUILT-UP ROOF: skylight r f ti in exi ting built up ro f (cold pr ) hall be f llows p r quar f t

Conba typ W1 ( layer)	2 lb
Conba type A IV ( layer )	1 lb
H t mop sphalt ( ch ply)	0 lbs
Hot mop sphalt (urf ce)	60 lb
r v l (1/ " / ") ASTM D 63 6	400 lbs
<b>TOTAL</b>	<b>608 lbs</b>
1 g	2 lbs

Spud back the perimeter round th skylight pening minimum 14" maximum 6" leaving roof surf ce smooth nd gravel free f r prim r nd bas f lt plication

Apply " cant trip against 2 x 6 kylight curb with nail at n e tr

Apply Conprime phalt prim r to curb cant trip nd cr ped/ puddd ro f surf ce nd 1 t dry per manufacturer pecification

(First Ply/Bas Ply)

5 Apply Conh ive t the rate f gallons per sq ft and cover with MB2 base heat tarting t top of urb down cr point nt strip nd ver roof urf c t point " way f om h toe f th nt trip ( ee Detail )



(Second and Third Ply)

6 Apply econd ply f MB i from perim tr f bas ply nd ntinue oro roof t rminating t top f curb Apply hird ply f MB2 " i from p rimeter f econd ply and continu r roof t rminating t p f curb th plie to be mbedded i Conh ive t th rate f gallon per sq ft ( Detail )

7 Apply n layer f MB Cap embedded i Conh ive t th rat f 2 gall n per g ft strting from the tp edg f the kylight urb down cr s th cant trip nd v r roof urf c to pint way from the to f th nt trip 6 r und perimeter (S tall )

Retur gravel venly t ntir perim tr f kylight rea topping t th cant

C nh iv Conprime MB nd MB Cap r produ t C gila nd may be ubstituted f r equal r better product All ubstituted products requir pprov l from owner g nt i P N inspect r

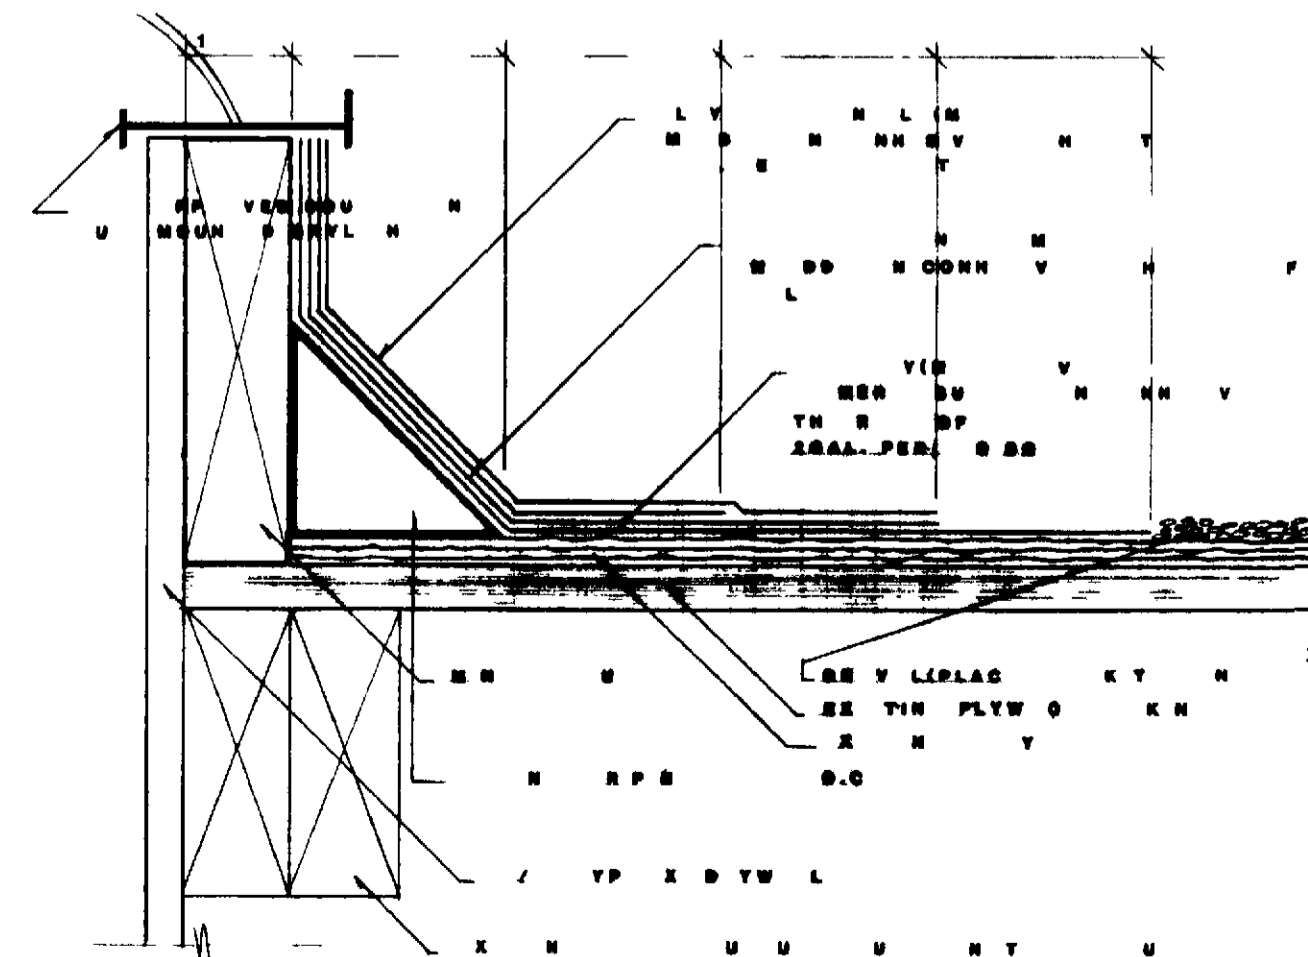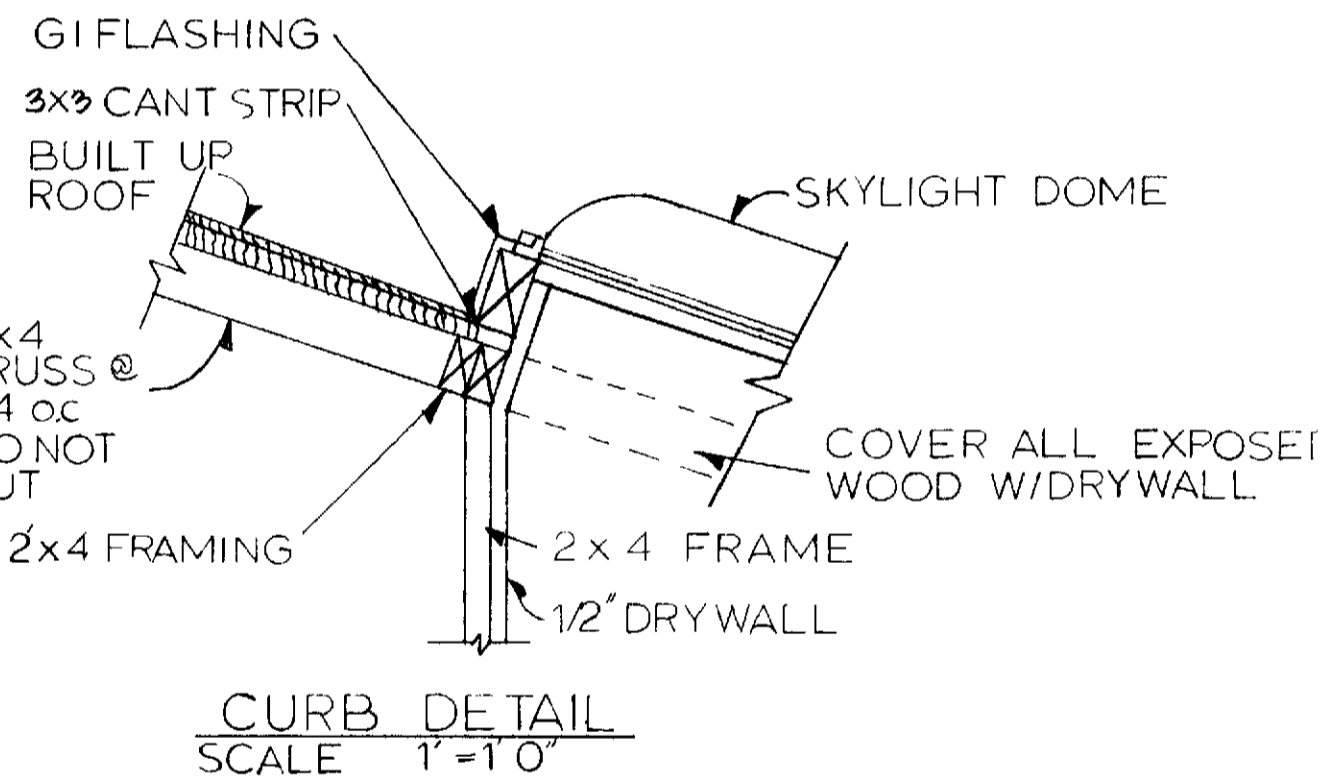

40 DETAIL SKYLIGHT INSTALLATION

GENERAL REQUIREMENTS

PERMITS: A Mutual p rait i requir d f r ll kylight i t ll ti n An rang C unty uilding p rait will l be r quir d

STANDARD PLAN: All skylight shall be in tall d p r standard pl dr wing i detail i nd locatio g wrt Mutual pecifications Any d viati must hav prior writt ppr val by P M P r it nd specti n d part nt nd y requir Mutual vari n

CLEAN UP: All trades sh ll t ll tim keep the premises free from umu tion f wa te mat r l or rubbish c used by their work Contr t r i possibl f r remov l f debri nd ex ess materi l nd must leav work ar br om l n" both d ily nd upo ompleti f w rk u f Community dump ter not permitted

CODES: All work shall comply with th curr nt edition f th Unif ra Building Cod (U B C) National El trical Cod tat nd local c de

CONSTRUCTION MATERIALS: All t rial shall be f tandard grad r better unl th rvis not d

MANUFACTURER'S DIRECTIONS: Wh r manufacturer dir ctio ns/specifi ti r ll d f r th y shall be consid red part f th e drawing nd sp ffi ti n

PRECEDENCE: Di nei n hav pr cedn ver cal

INTERPRETATION: i imp rative that th ontract r ( ) v rify ll dim i and ndition shown the drawing t th j b it prior to comm n ing co stru ti nd i for the P C M ermits nd nap ctio n n p ctor of ny di repa i s co flicts r omi ions bef r begin ing/proceedi g with h work

WORK HOURS: N work hall comm nce pri r t M nd no w rk will be permitted ft r p m M nday through Friday S turday w rk ay be llow d with prior pproval from N Permits nd nape ti n pect r f allow d work h uld be h ld t minimum nd n work wh t oev r n unday

WARRANTY: Skylight in tall r shall guarante w t r tight int grity f kylight nd r f for year from dat of inst l ti nd h ll repai with ut charg wner ny uch def ct

APPLICATIONS

ROOFING: Skylight shall be mounted minimum 2 x curb mounting shall be with g lvanised r equ l hex head screws t id in removal during r roofing No if-flashing skylights shall be llowed N xception

OBSTACLES: N kylight hall be installed withi twelve inch ( 2" ) f ny vent ridge or vertical structur

SKYLIGHTS: All kylight hall be I C B ppr ved and be of doubl lens onstruction kylight may be of openabl r fixed type

COLOR: kylight shall be i keeping with the architectur f th building with the f llowing restrictions

2 United L.E.M. All skylights installed into wood hngl wood shak or til roof shall be ff-white in col r nd shall match existing All skylight installed into flat roof hall be off-white in color

Third L.E.M. Skylight may be ither ff whit r smoke-tinted i col r nd match exi ting skylight building

PATIO COVERS: n skylight i permitted per o lin ar feet

TRUSSES: N stru tural member such tru hall be cut N xcepti n

INTERIOR FINISH: nterior finish uch open well r luminou panel ceiling i option l Si f opening t ceiling in i option l unless p cifi lly lled ut standard pla drawing t be f speci l i t comply with light nd ventilatio requirem nt Skylight well nd ll xpo ed wood to be dryw lled nd taped with ne( ) hour fir rated materi l

SKYLIGHT ADDITION KITCHEN

37

9 PLAN & FGO4 PLAN

DRAWN BY CHRIS GUIDRY

CHECKED BY SAM CROSLAND

DATE (1/24/89) 8/2/93

