

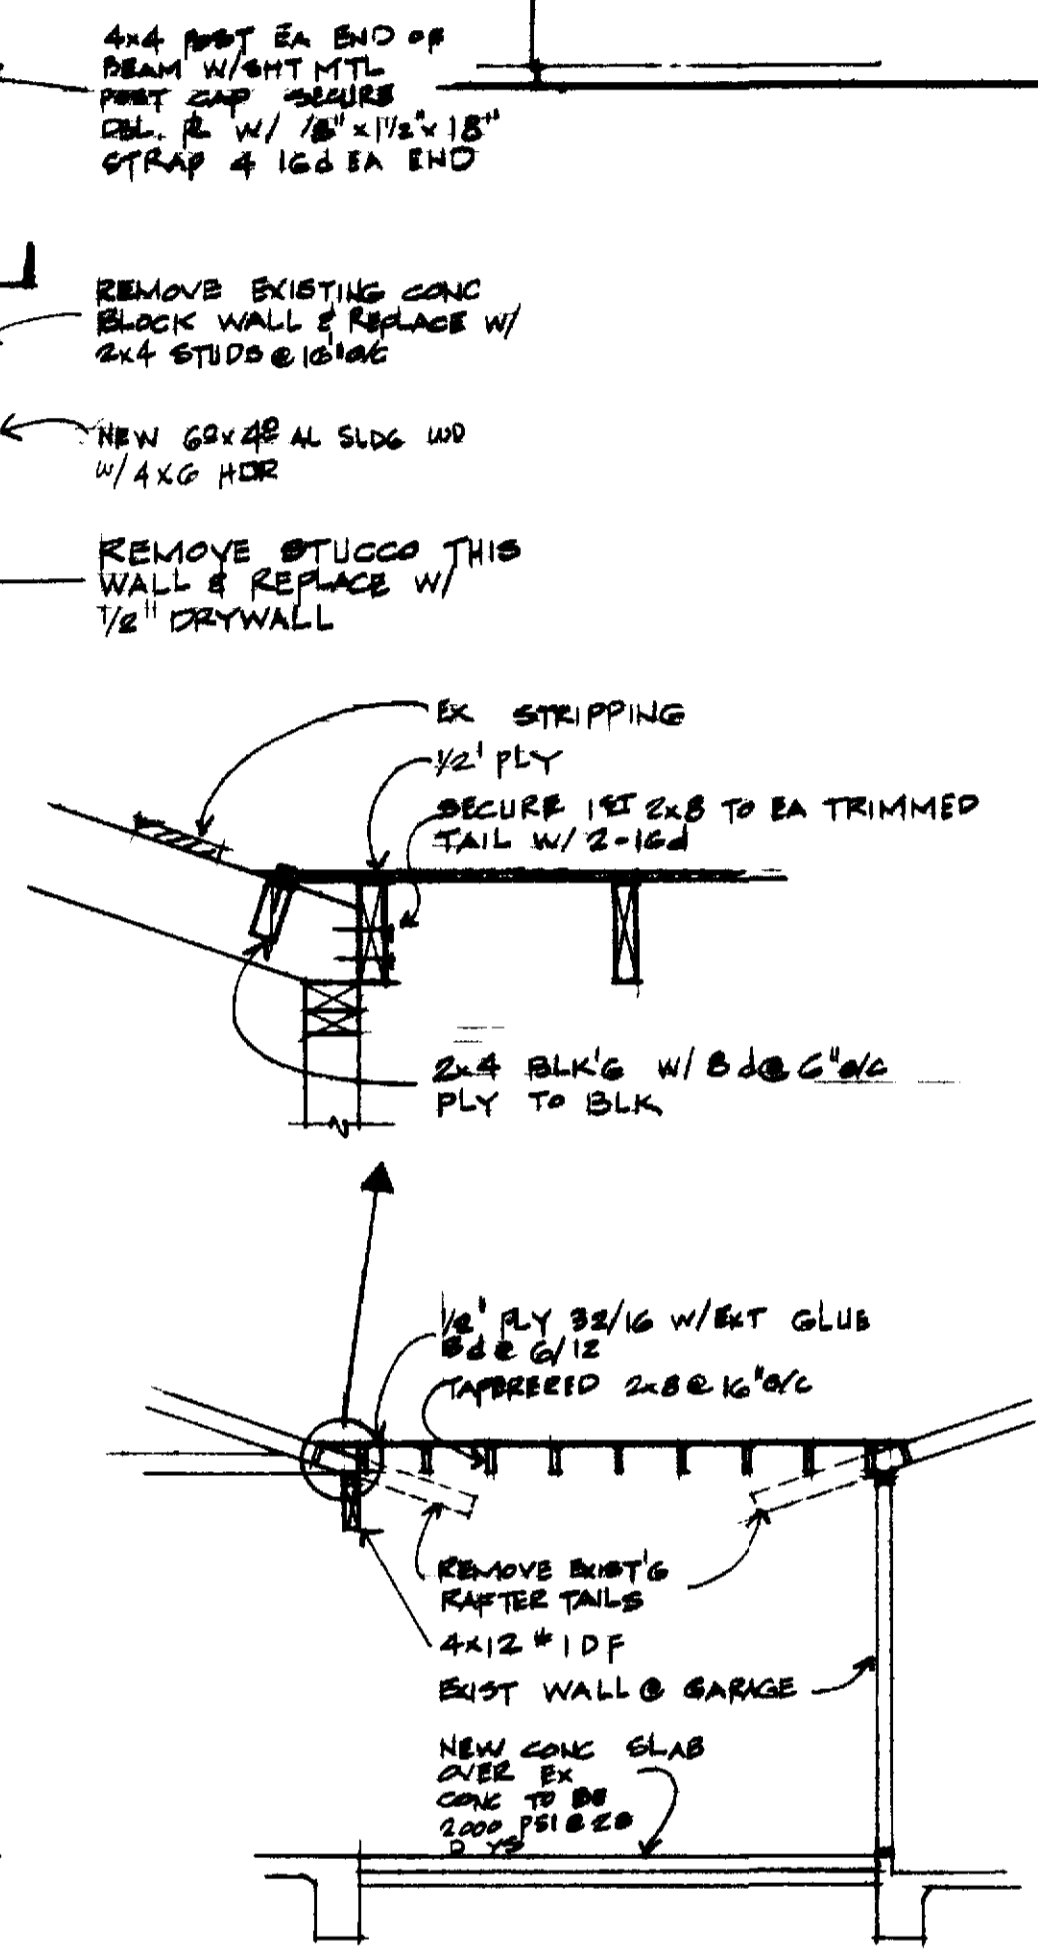
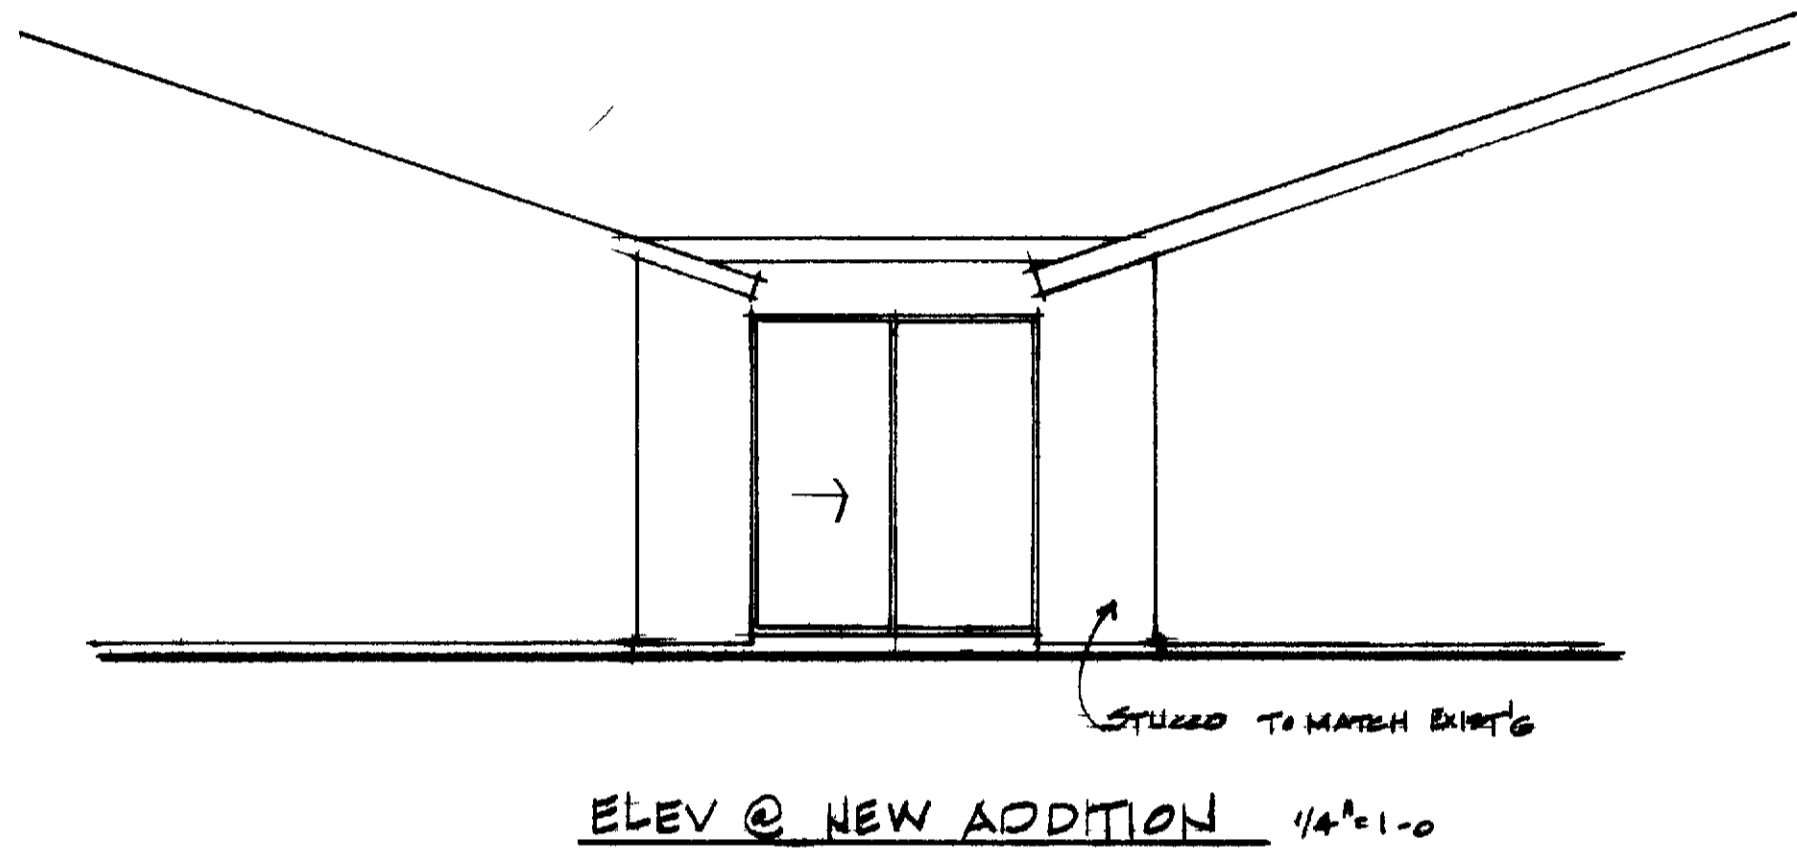



FLOOR PLAN 1/4" = 1'-0"

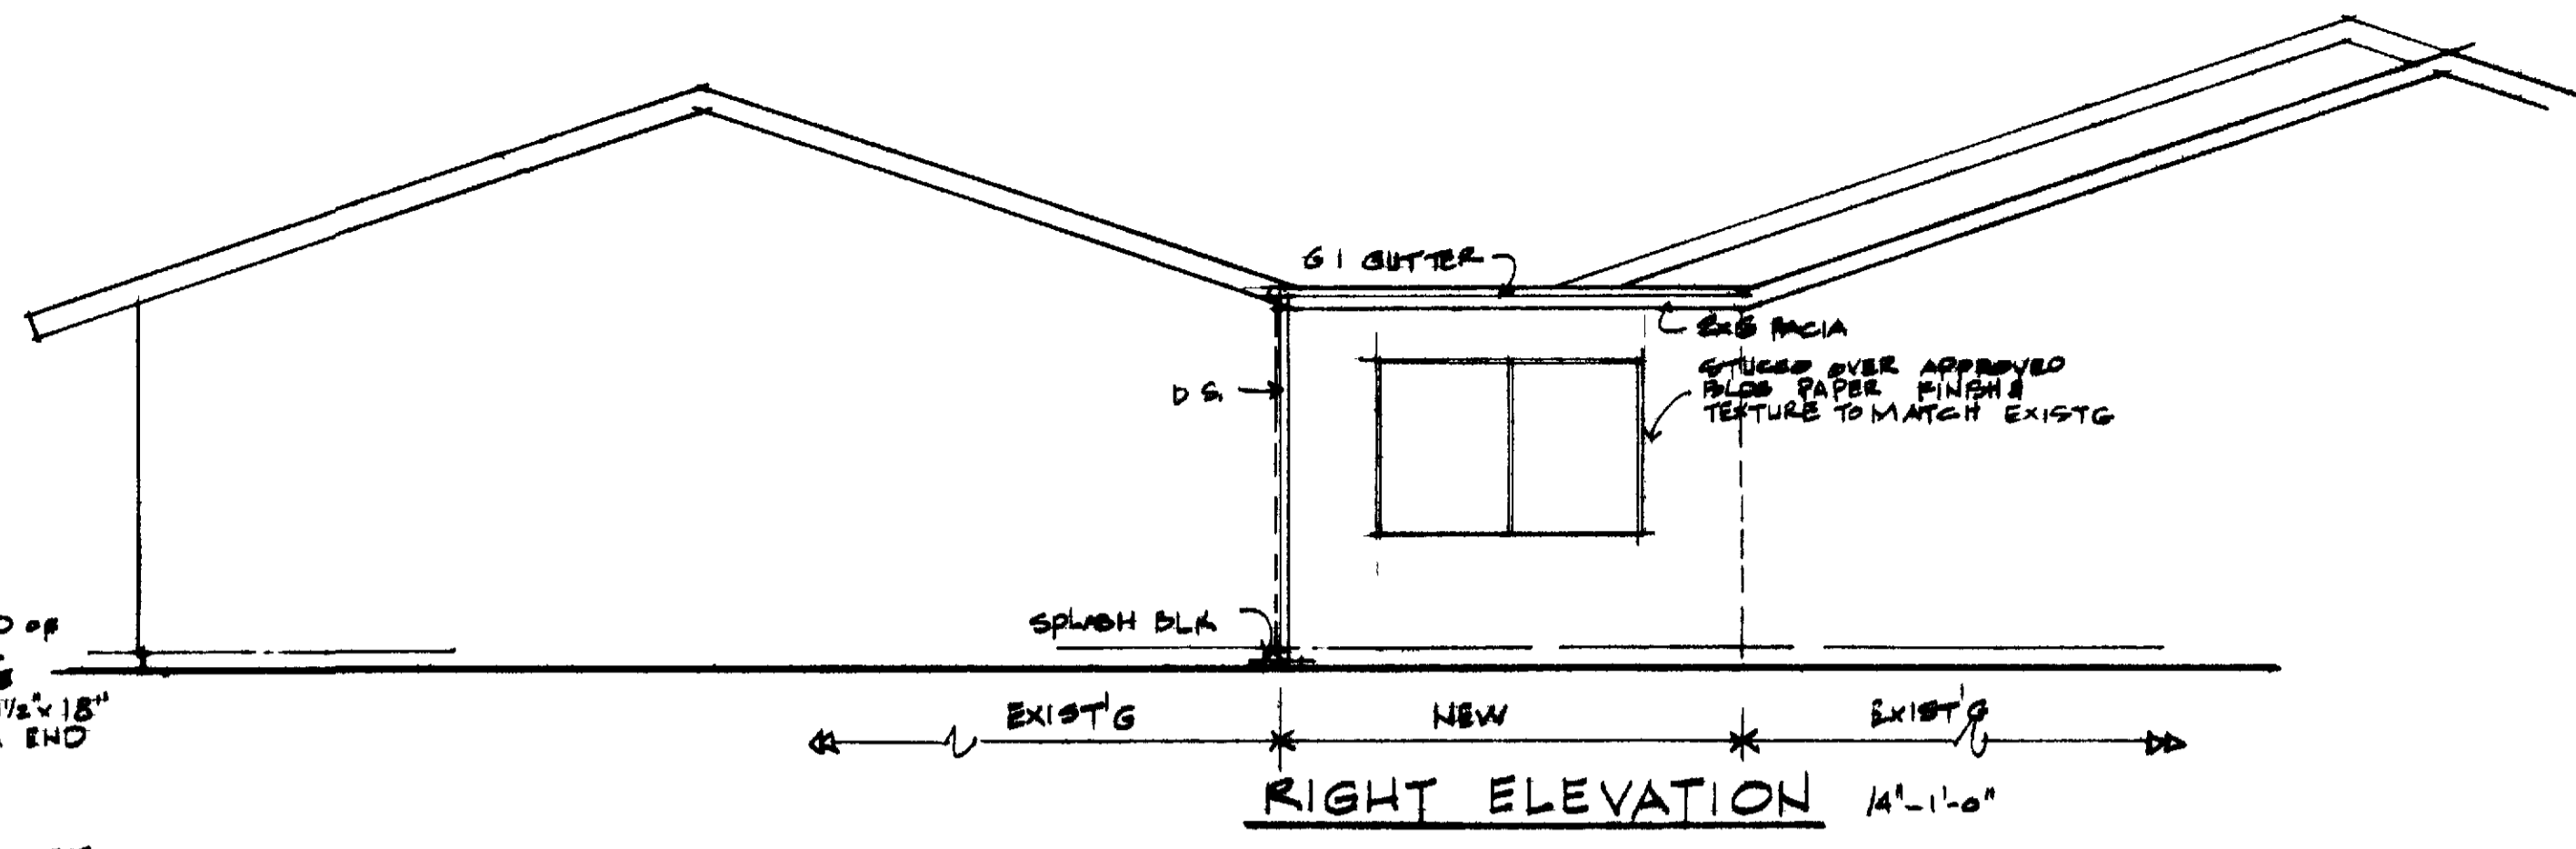

SECTION A 1/4" = 1'-0"

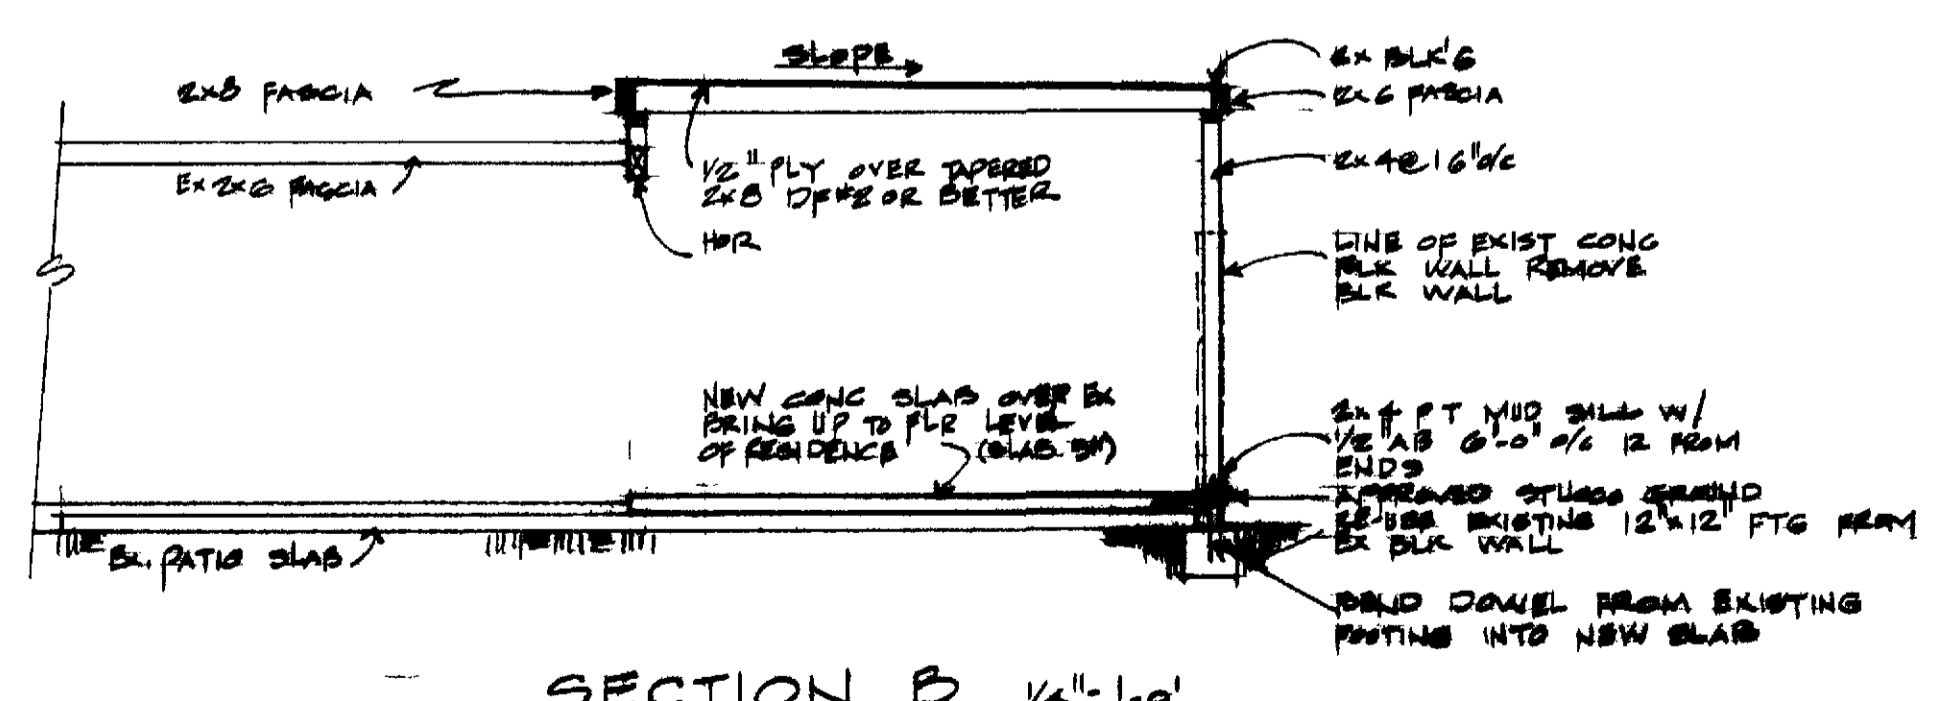

SECTION B 1/4" = 1'-0"

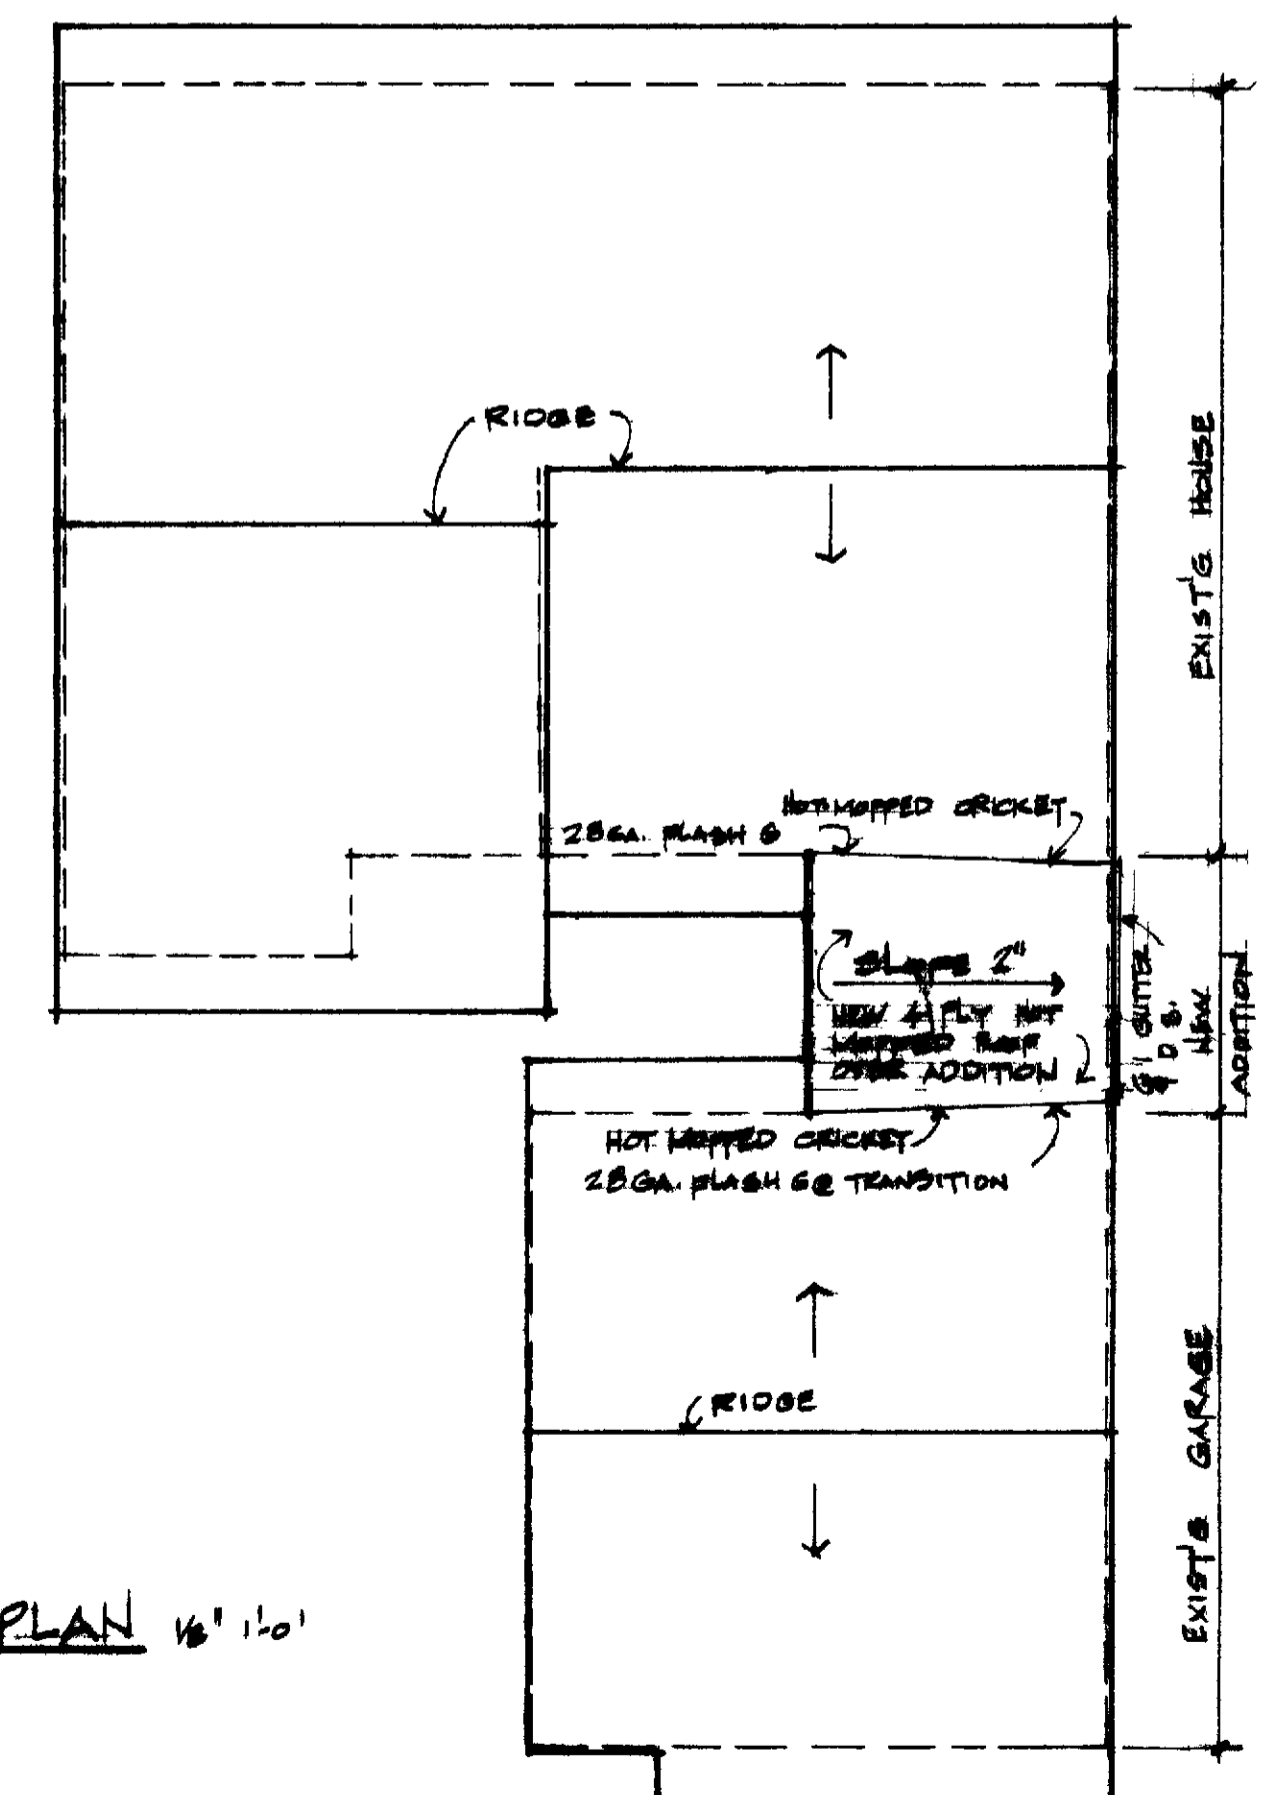

ROOF PLAN 1/8" = 1'-0"

- NOTES**
- 1 DIMENSIONS HAVE PREFERENCE OVER SCALE
 - 2 CONTRACTOR SHALL VERIFY ALL DIMENSIONS AND CONDITIONS AT JOB SITE PRIOR TO CONSTRUCTION
 - 3 CONTRACTOR SHALL SECURE AND PAY FOR ALL PERMITS REQ'D BY P.C.M AND THE O.C. B.L.D.S. DEPT
 - 4 ALL PHASES OF CONSTRUCTION SHALL COMPLY W/CURRENT U.B.C. AND/OR STATE & LOCAL CODES
 - 5 UPON COMPLETION CONTRACTOR SHALL REMOVE ALL DEBRIS AND EXCESS MATERIAL AND LEAVE ALL WORK AREAS "BROOM CLEAN"

(73-502)

ROOM ADDITION BETWEEN MANOR & GARAGE - ANDALUZ 4BR

Laguna Woods Village

STANDARD PLAN NUMBER 268

PCM APPROVED _____

PCM INC 380-4616
 P.O. BOX 2220
 LAGUNA HILLS CA 92653

NOV 10 1975