


PARTIAL SECOND-FLOOR FLOOR PLAN
SCALE 1/4"=1'-0"

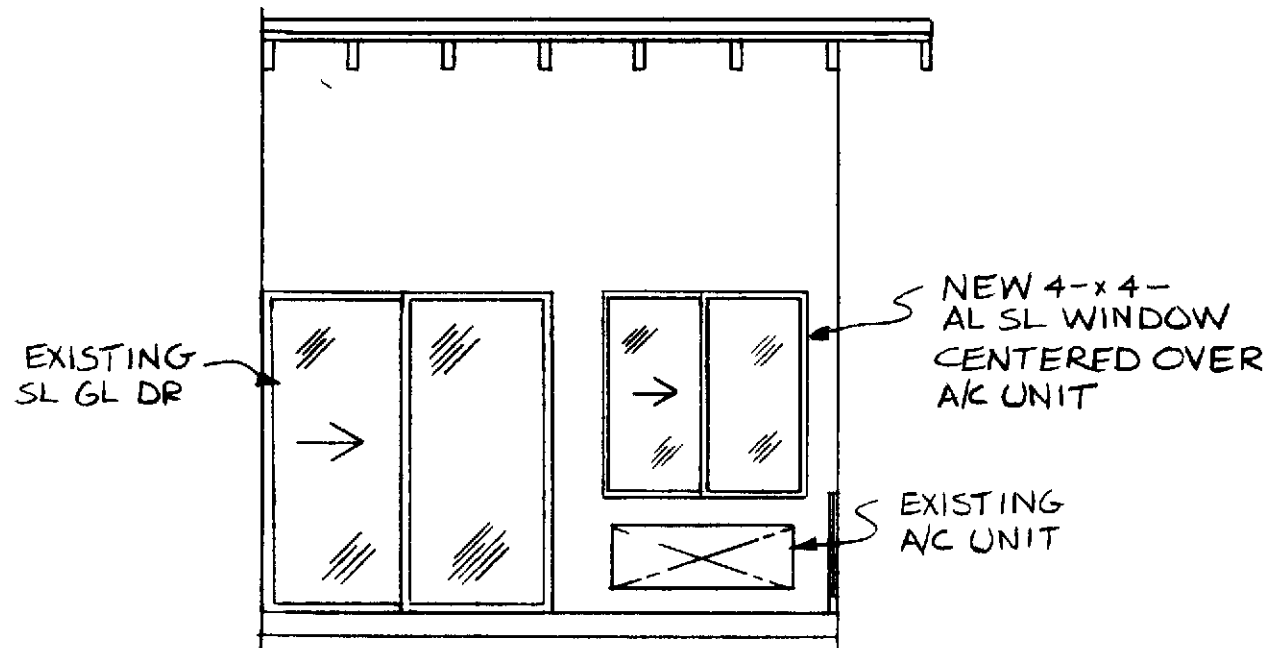

PARTIAL ELEVATION
SCALE 1/4"=1'-0"

NOTES

- 1 DIMENSIONS HAVE PRECEDENCE OVER SCALE
- 2 CONTRACTOR SHALL VERIFY ALL DIMENSIONS AND CONDITIONS AT JOB SITE PRIOR TO START OF CONSTRUCTION
- 3 CONTRACTOR SHALL SECURE AND PAY FOR ALL PERMITS REQD BY PCM & THE OC BLDG DEPT
- 4 ALL PHASES OF CONSTRUCTION SHALL COMPLY WITH THE CURRENT EDITION OF U B C AND/OR STATE AND LOCAL CODES
- 5 UPON COMPLETION CONTRACTOR SHALL REMOVE ALL DEBRIS AND EXCESS MATERIAL AND LEAVE ALL WORK AREAS BROOM-CLEAN
- 6 VERTICAL LUMBER TO BE STUD GRADE OR BETTER
HORIZONTAL LUMBER TO BE DF #2 OR BETTER
- 7 REPAIR ANY STUCCO TO MATCH EXSTG

WINDOW ADDITION - SEVILLE 5 UPSTAIRS BEDROOM #1	
LEISURE WORLD STANDARD PLAN NUMBER 23	23
PCM INC DRAWN BY CHRIS MANGELS APPROVED <i>[Signature]</i>	
PCM INC PO BOX 2220 LAGUNA HILLS CA 380 4616	
DRAWN 7/18/74 REDRAWN 7/22/86	