




PARTIAL FLOOR PLAN
SCALE 1/4" = 1'-0"

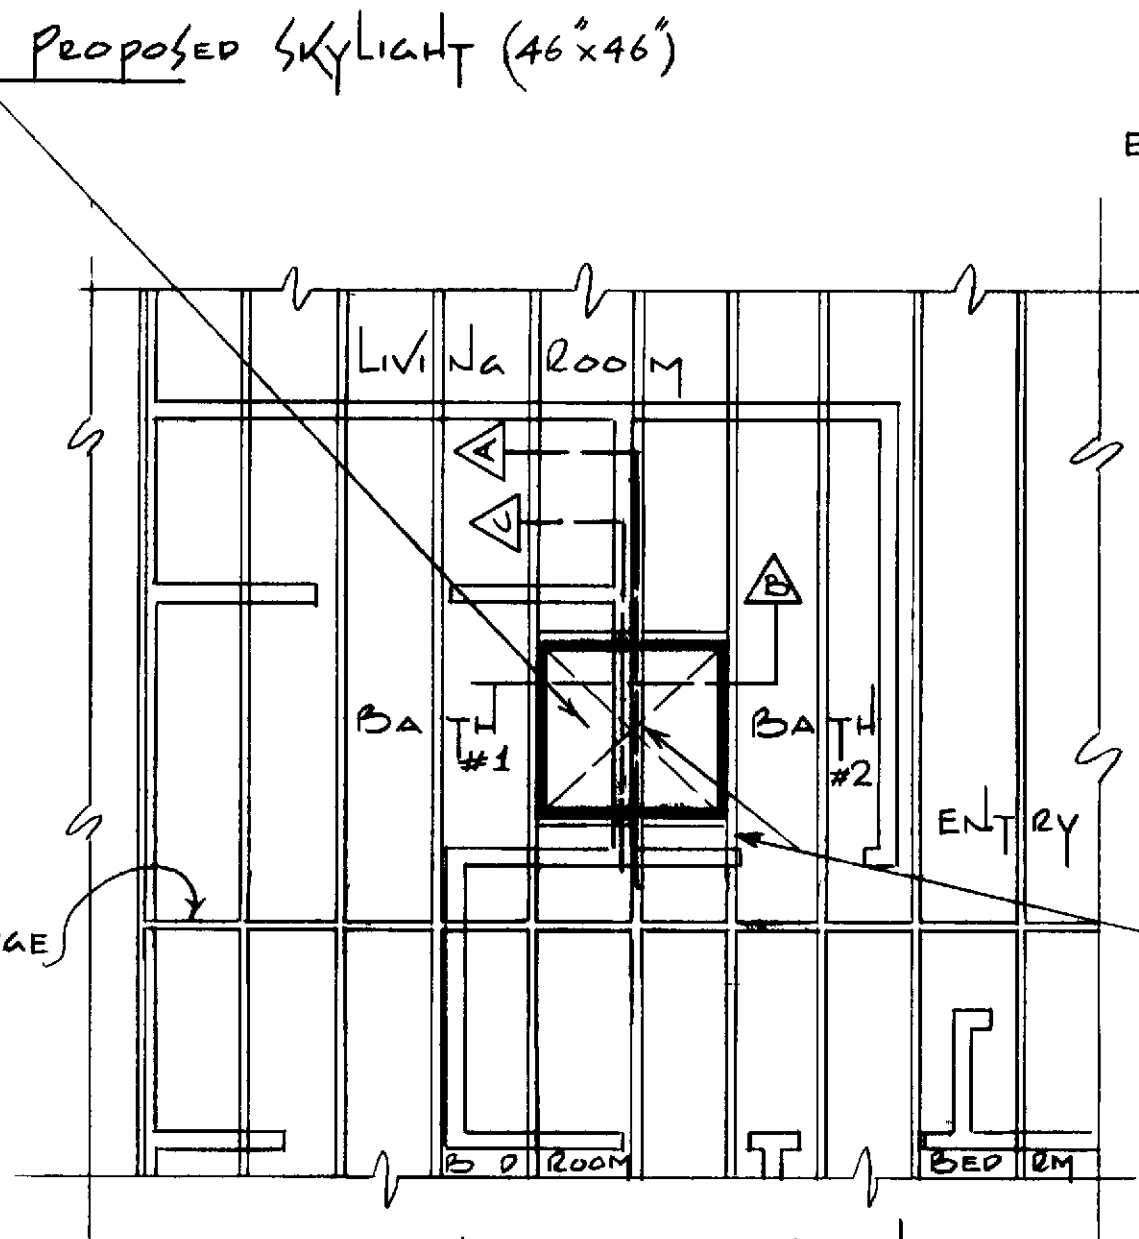


PARTIAL ROOF PLAN
SCALE 1/4" = 1'-0"

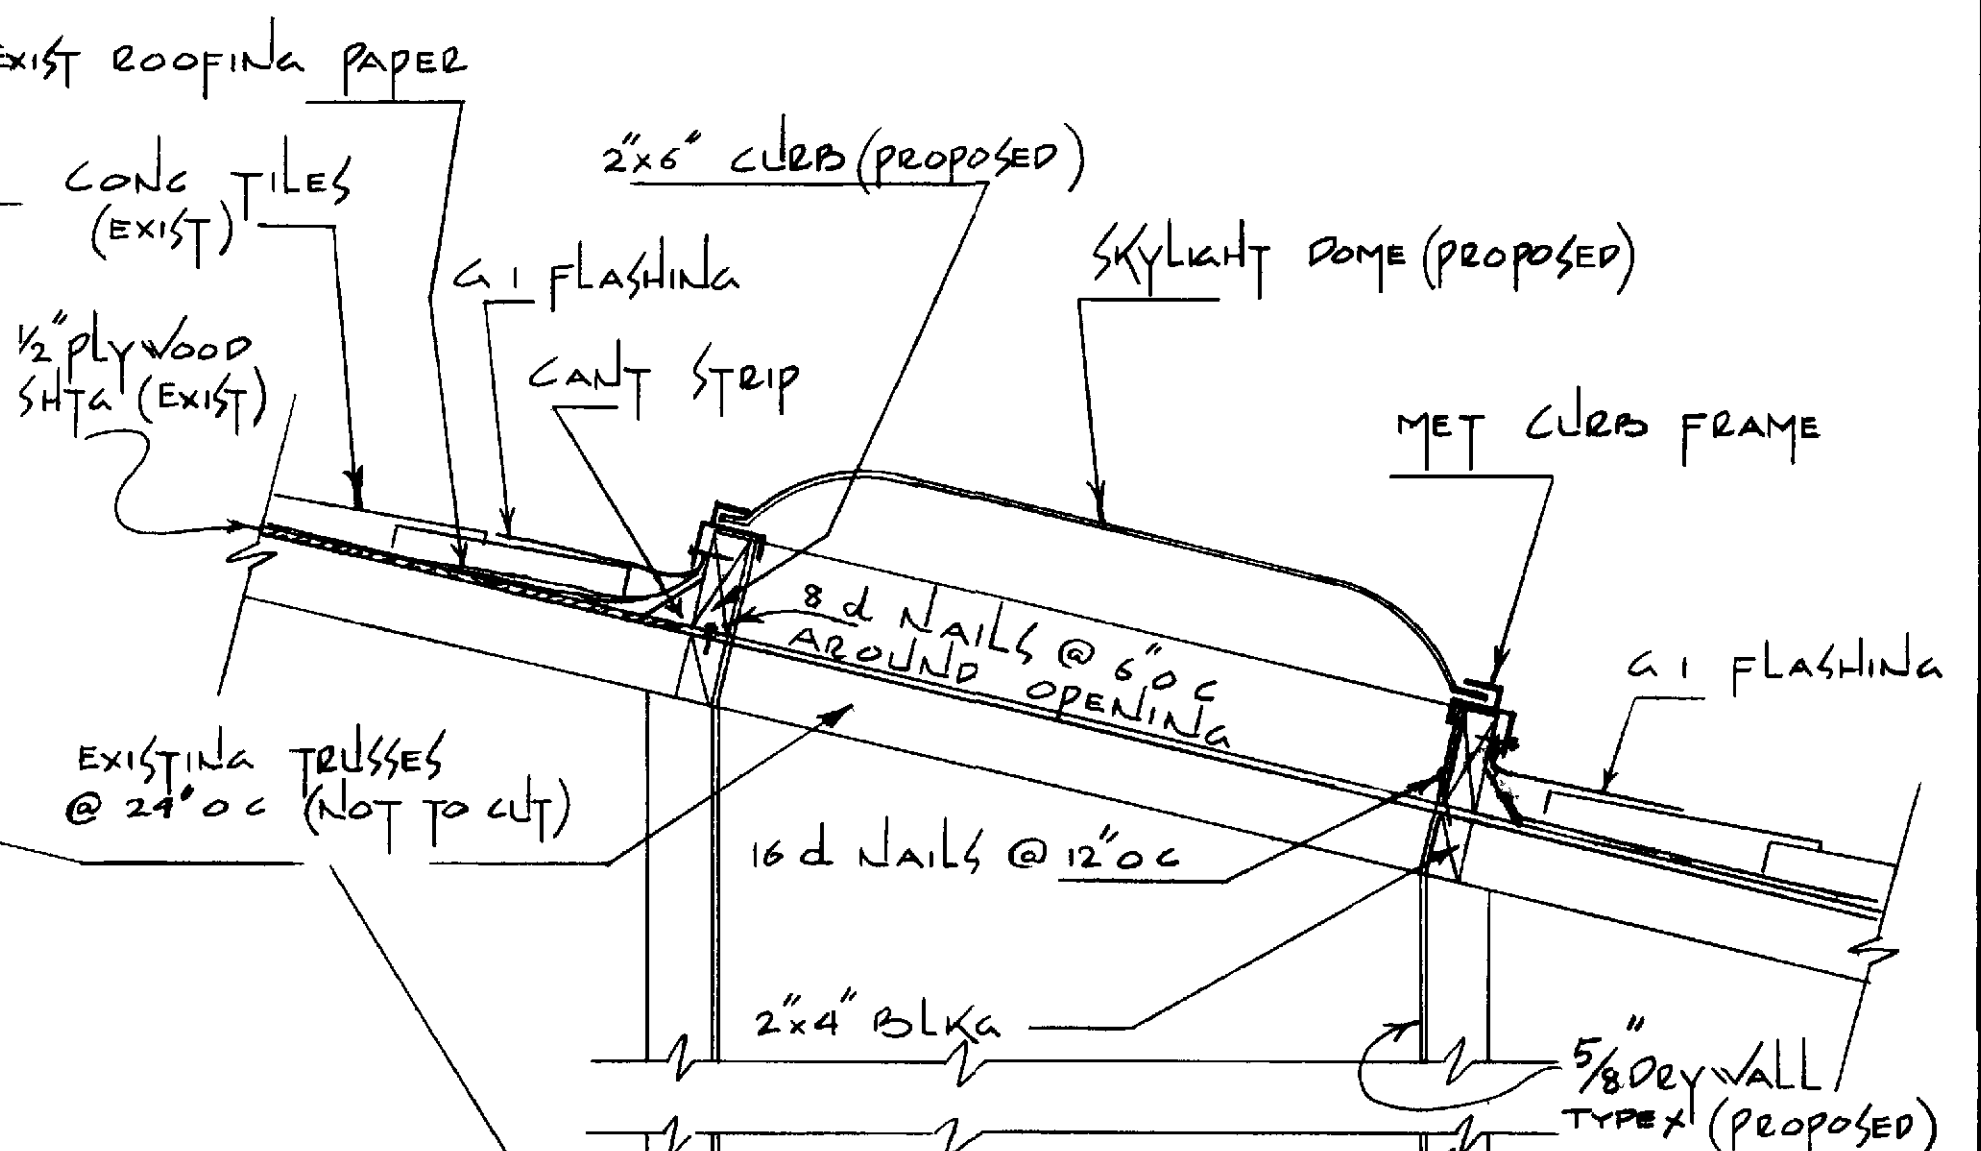

SECTION @ A
SCALE 1" = 1'-0"

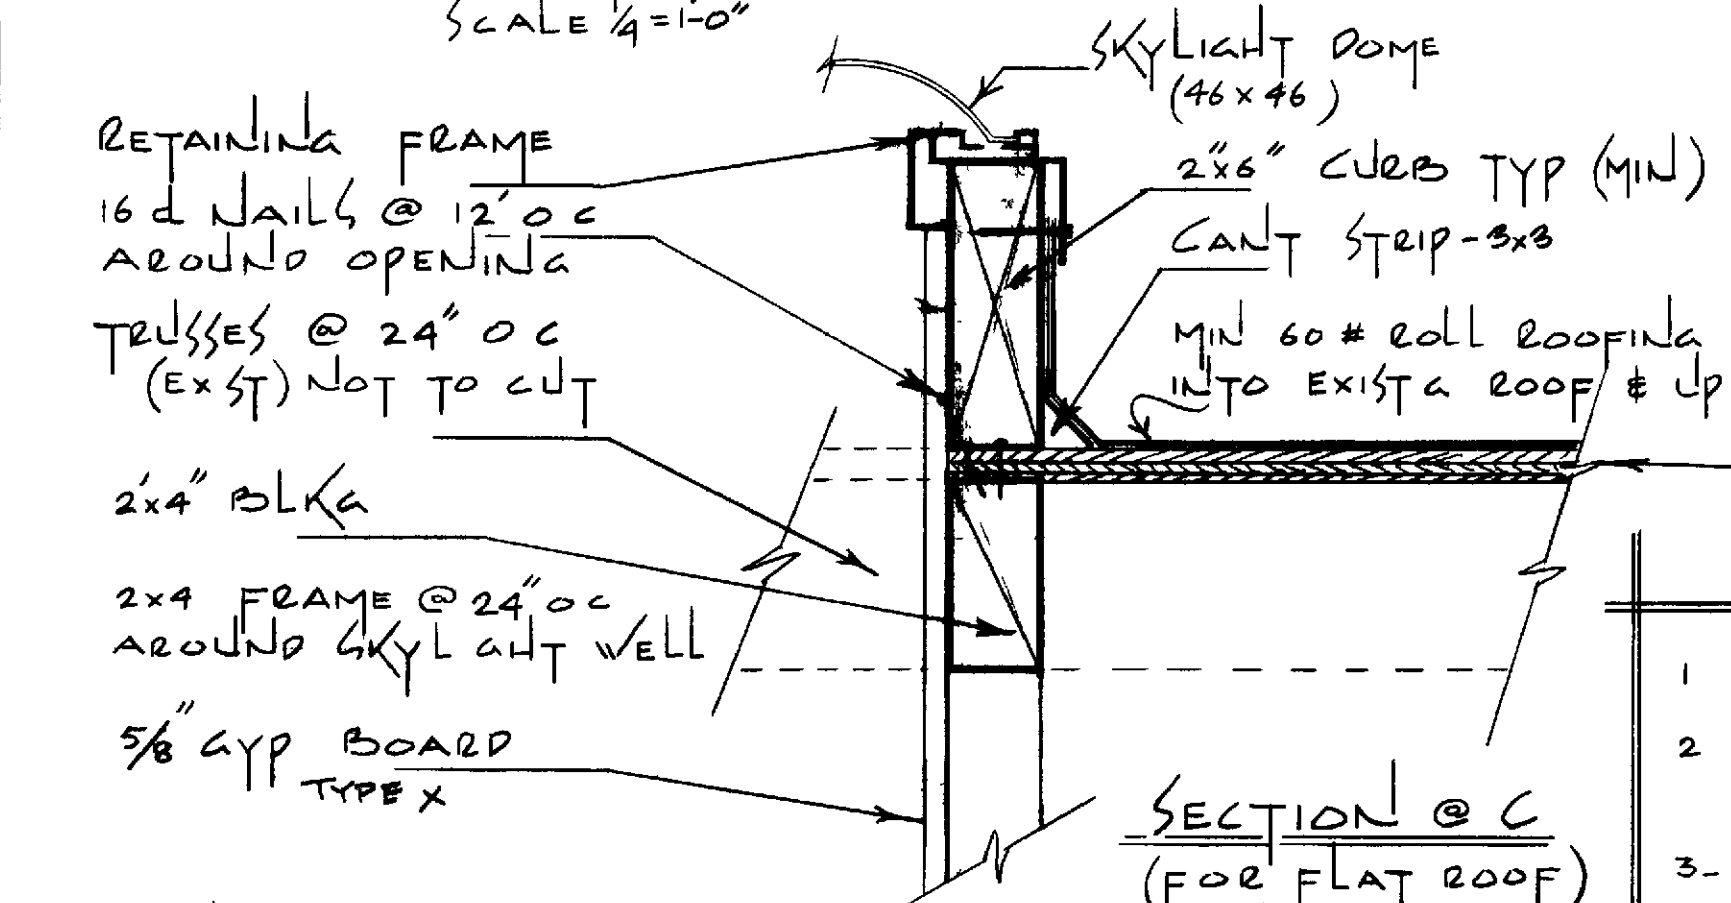

SECTION @ C
(FOR FLAT ROOF)
SCALE 3/8" = 1'-0"

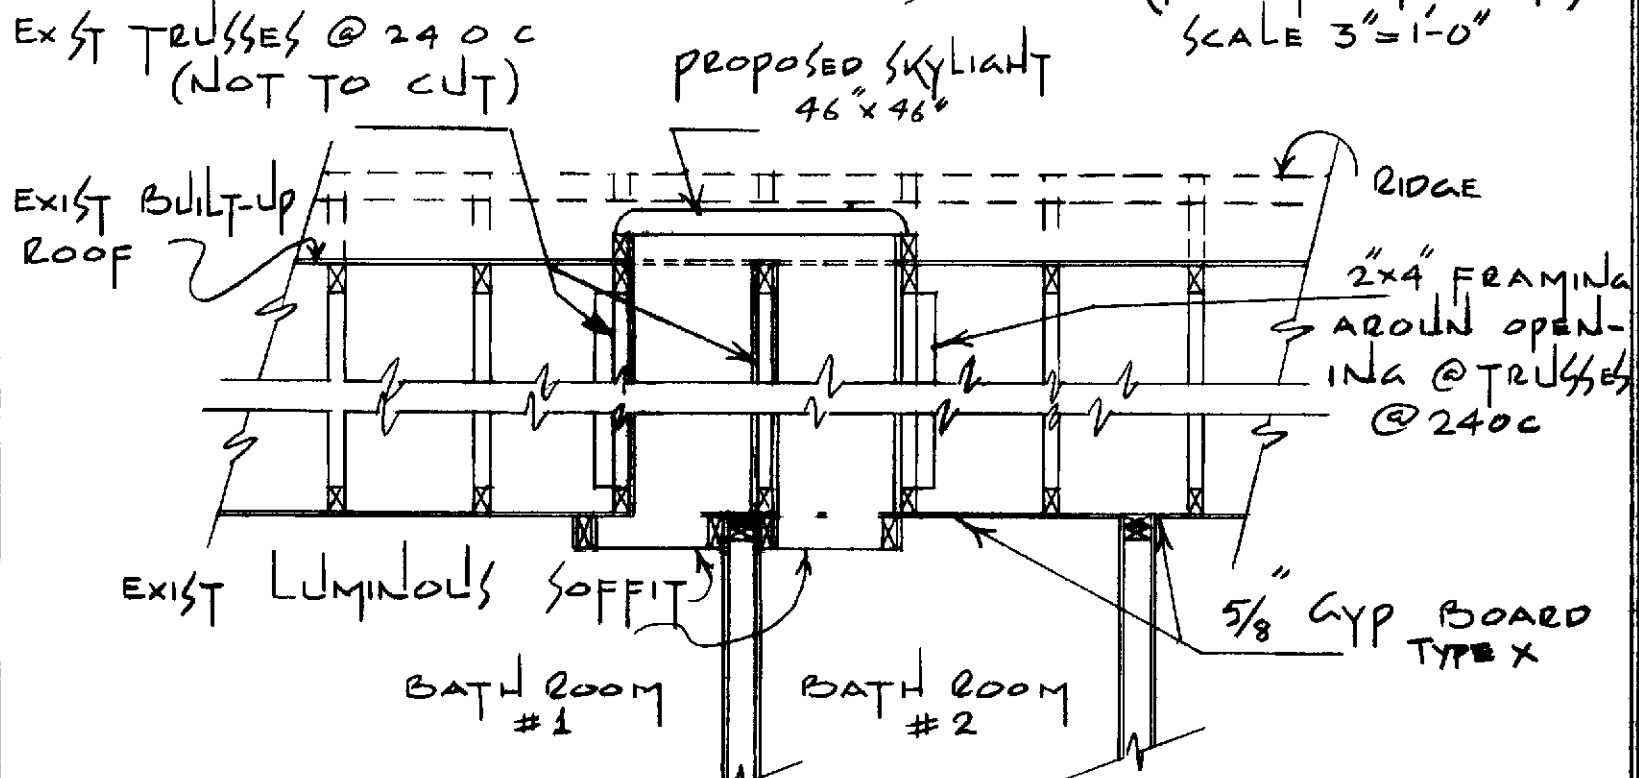

SECTION @ B
SCALE 3/8" = 1'-0"

NEW MEMBERS SHOWN SHAPED

GENERAL NOTES

- 1 DIMENSION HAVE PREFERENCE OVER SCALE
- 2 CONTRACTOR SHALL VERIFY ALL DIM & CONDITIONS @ EA JOB SITE PRIOR TO COMMENCING CONSTRUCTION
3. CONTRACTOR SHALL SECURE & PAY FOR ALL PERMITS REQD BY PCM & ORANGE COUNTY BLDG DEPT
4. LINE ALL SKYLIGHT AREAWAYS WITH DRYWALL
5. ALL PHASES OF CONSTRUCTION SHALL COMPLY W/ CURRENT ED OF THE UBC & OR STATE & LOCAL CODES
- 6 UPON COMPLETION CONTRACTOR SHALL REMOVE ALL DEBRIS & EXCESS MATERIAL & LEAVE AREAS OF WORK ROOM CLEAN
- 7 ALL FASTNER EXPOSED TO WEATHERING SHALL BE CORROSIVE RESISTANT OR GALV METAL
8. SKYLIGHT SHALL BE I C B O NO 1998 APPROVED ITEM
- 9 FRAMING LUMBER HORIZONTAL OF -L#1 VERTICAL OF -L#2 (OR BETTER)
- 10 TYP OF CONSTRUCTION V-1HR
- 11- Group of occupancy R-1
- 12 NO SELF-FLASHING SKYLITES ARE ALLOWED NO EXCEPTIONS
- 13 ALL SKYLITES SHALL BE FASTENED WITH CAP SCREWS NAILS ARE NOT PERMISSIBLE
- 14 ALL SKYLITES ARE REQUIRED TO HAVE A MINIMUM OF 5/2" CLEARANCE ABOVE THE ROOF

VILLA LUGANO, CATALINA LA QUINTA & CASA MILANO LH-06 A B C & LH-06 A B & C SKYLIGHT IN BATH ROOMS

LEISURE WORLD STANDARD PLAN NUMBER 224

PROFESSIONAL COMMUNITY MAT APPROVED

PCM INC 380-4616 PO BOX 2220 LAGUNA HILLS CA

DATE OCT 8, 1980 @ REVISED JUNE 8, 1981 JAM

7C-597