




PARTIAL FLOOR PLAN
SCALE 1/4" = 1'0"

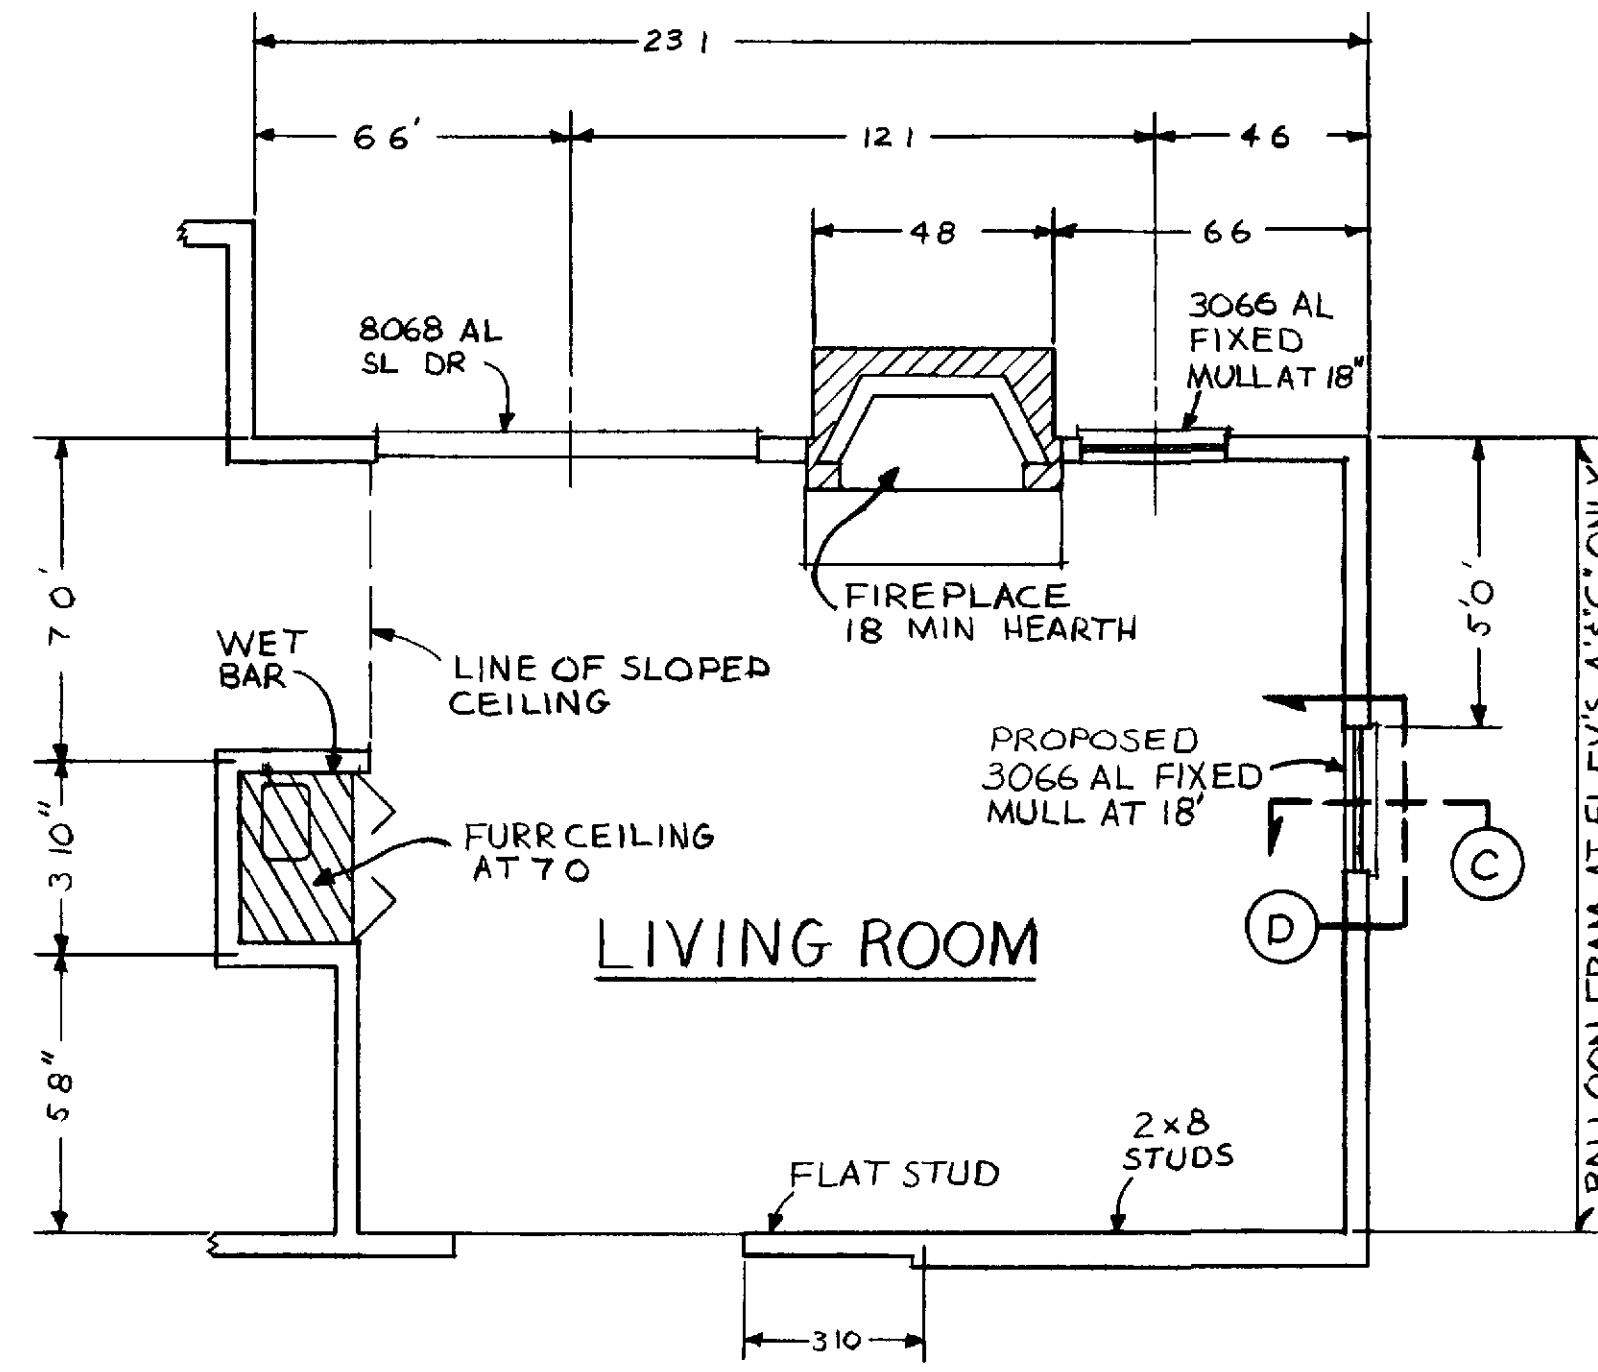

PARTIAL FLOOR PLAN
SCALE 1/4" = 1'0"

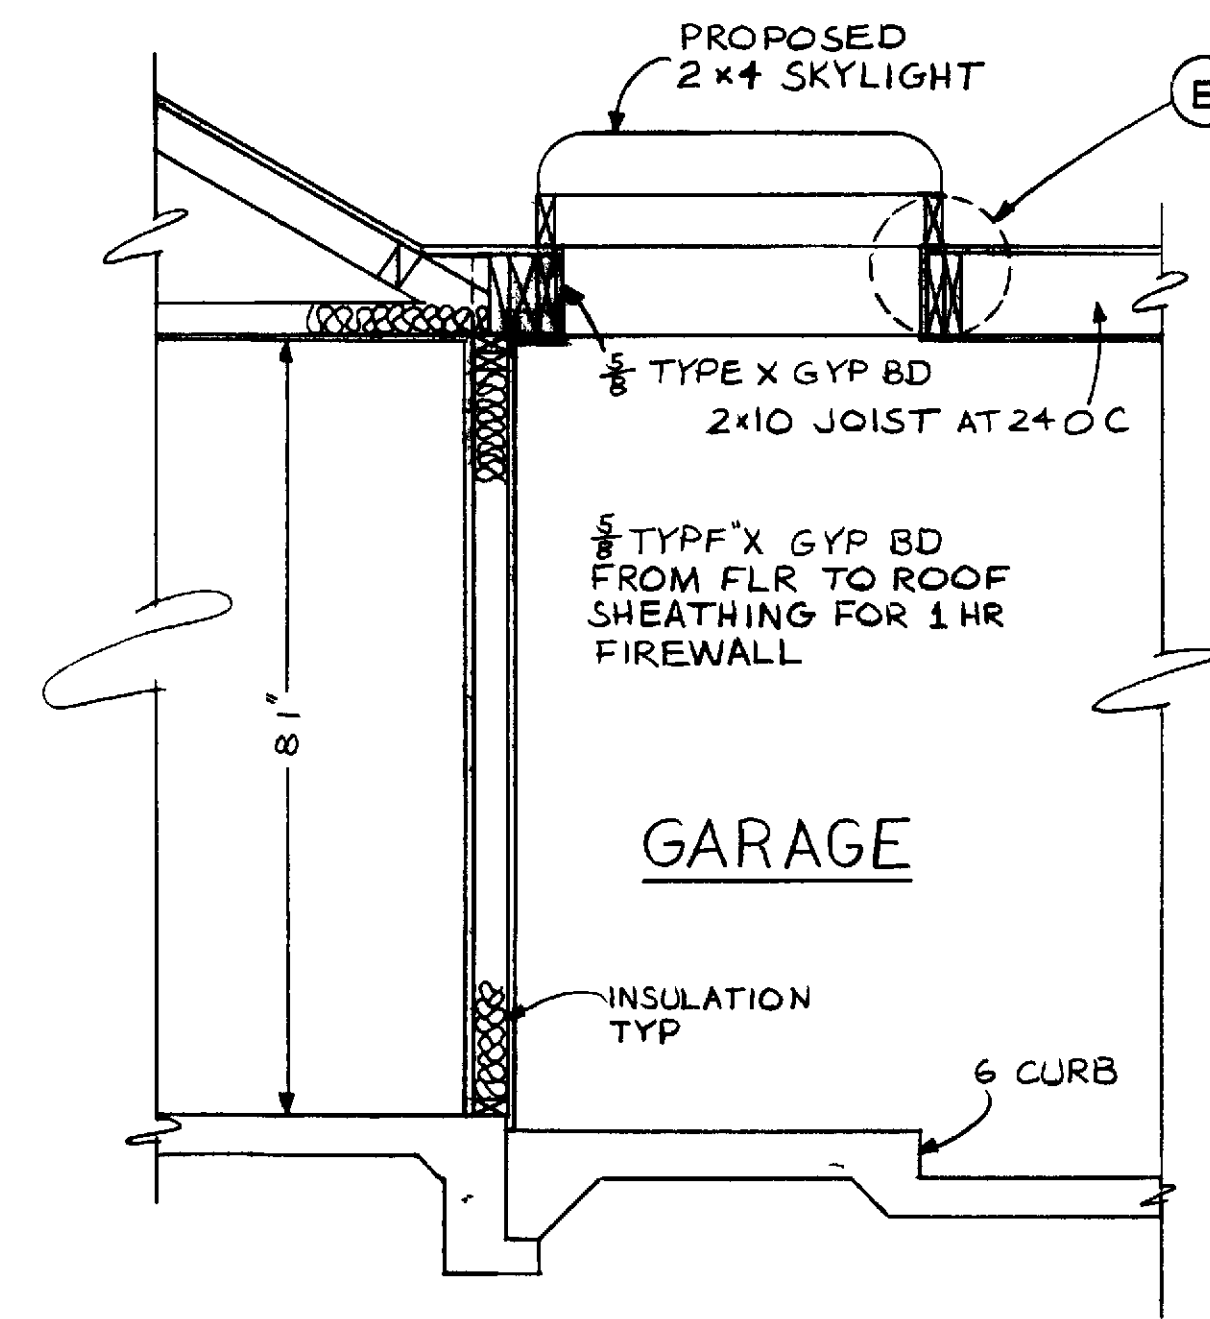


A SECTION
SCALE 1/2" = 1'0"

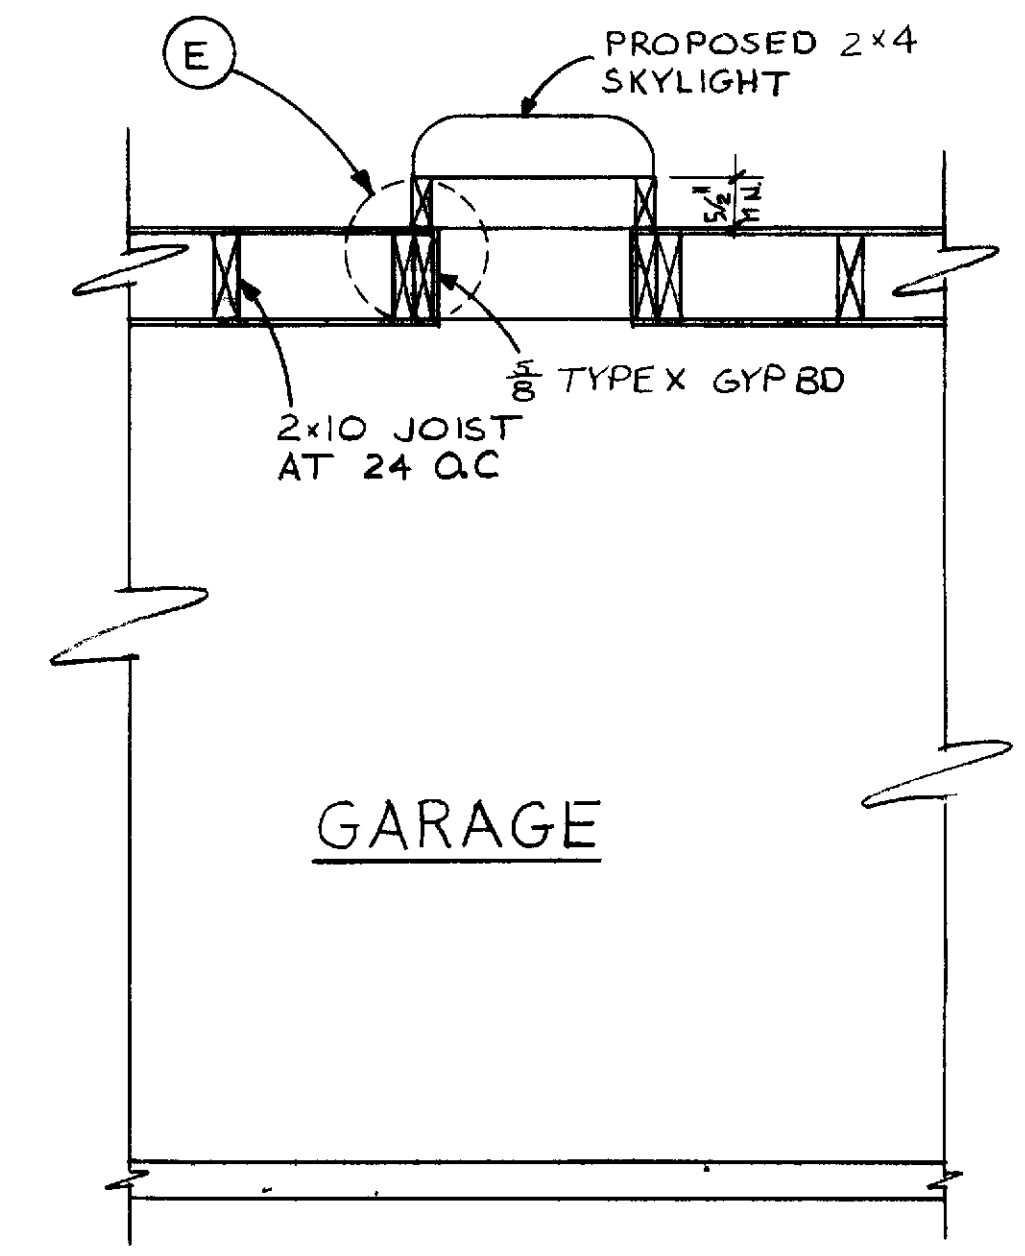


B SECTION
SCALE 1/2" = 1'0"

NOTES


- 1 DIMENSIONS HAVE PREFERENCE OVER SCALE
- 2 CONTRACTOR SHALL VERIFY DIMENSIONS AND CONDITIONS AT EACH JOB SITE
- 3 CONTRACTOR SHALL SECURE AND PAY FOR ALL REQUIRED PERMITS
- 4 ALL PHASES OF CONSTRUCTION SHALL COMPLY W/THE 1985 ED OF THE UBC AND/OR STATE LOCAL CDS.
- 5 UPON COMPLETION CONTRACTOR SHALL REMOVE ALL DEBRIS AND EXCESS MATL AND LEAVE WORK AREA BROOM-CLEAN
- 6 LINE ALL SKYLIGHT AREAWAYS W/ DRYWALL
- 7 ALL FASTENERS EXPOSED TO WEATHERING SHALL BE CORROSIVE RESISTANT OR GALVANIZED METALS
- 8 SKYLIGHT SHALL BE AN 1' C B O #1998
- 9 INSTALL PROPOSED ALUMINUM WINDOW OF SIZE SPECIFIED, MATCH TYPE & STYLE W/ EXISTING
- 10 INTERIOR AND EXTERIOR WINDOW TRIM SHALL MATCH EXISTING TRIM
- 11 PATCH AND PAINT ALL SURFACES TO MATCH EXISTING COLOR TEXTURE, FINISH, ETC
- 12 NO SELF-FLASHING SKYLITES ARE ALLOWED NO EXCEPTIONS
- 13 ALL SKYLITES SHALL BE FASTENED WITH CAP SCREWS NAILS ARE NOT PERMISSIBLE
- 14 ALL SKYLITES WILL BE REQUIRED TO HAVE A MINIMUM OF 3/4" CLEARANCE ABOVE THE ROOF

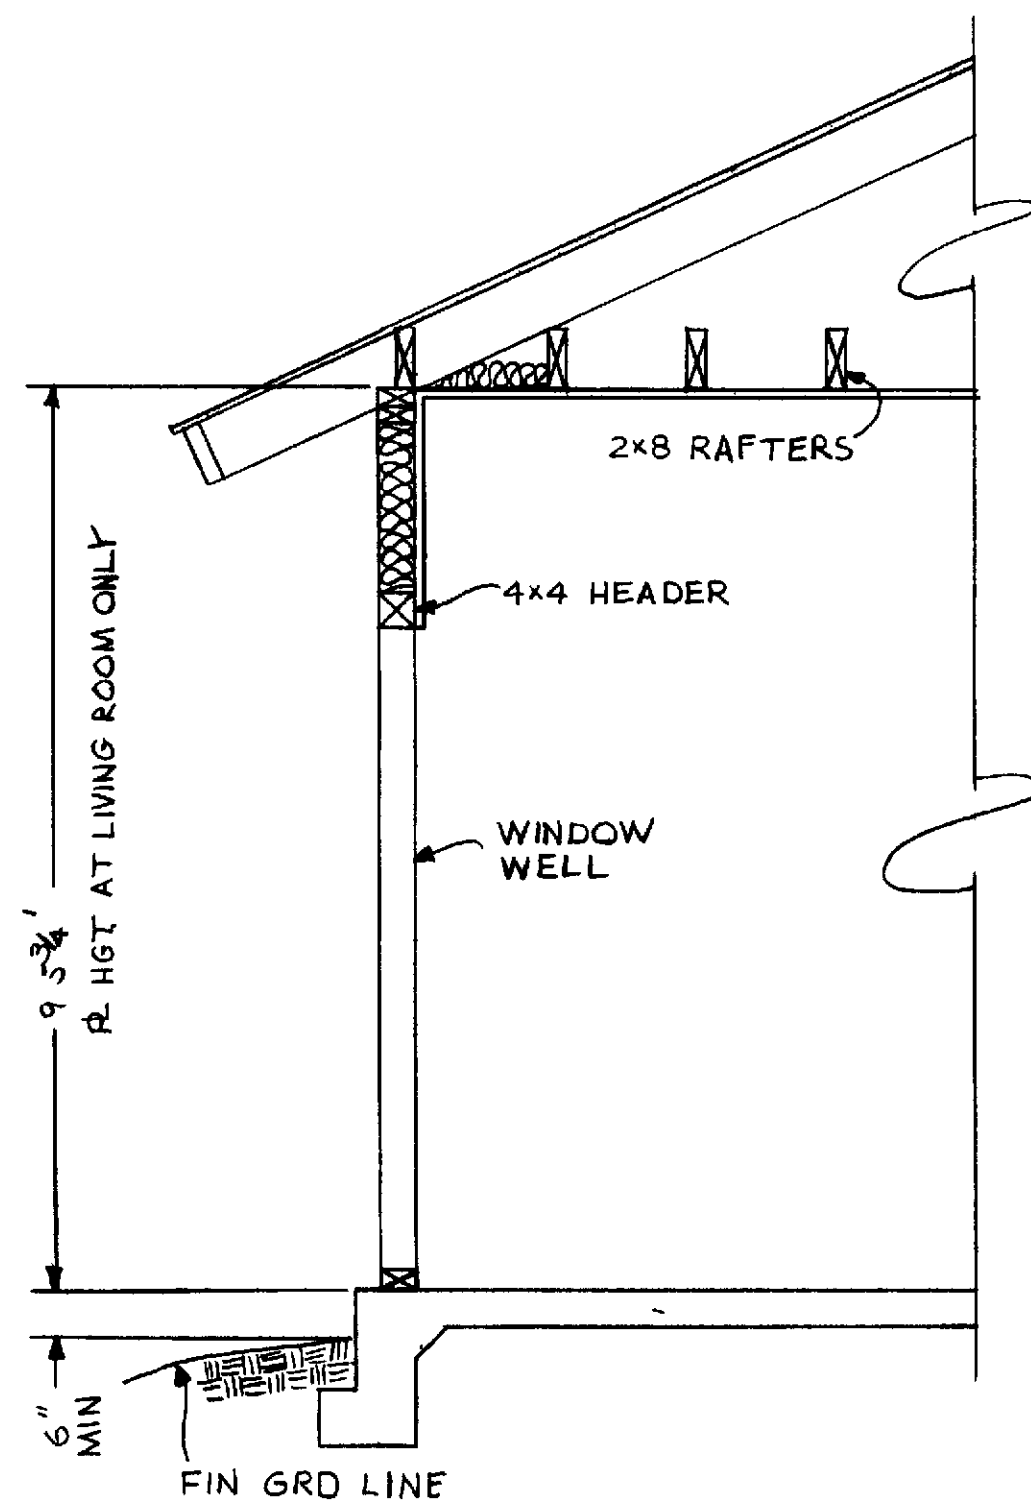


C SECTION
SCALE 1/2" = 1'0"

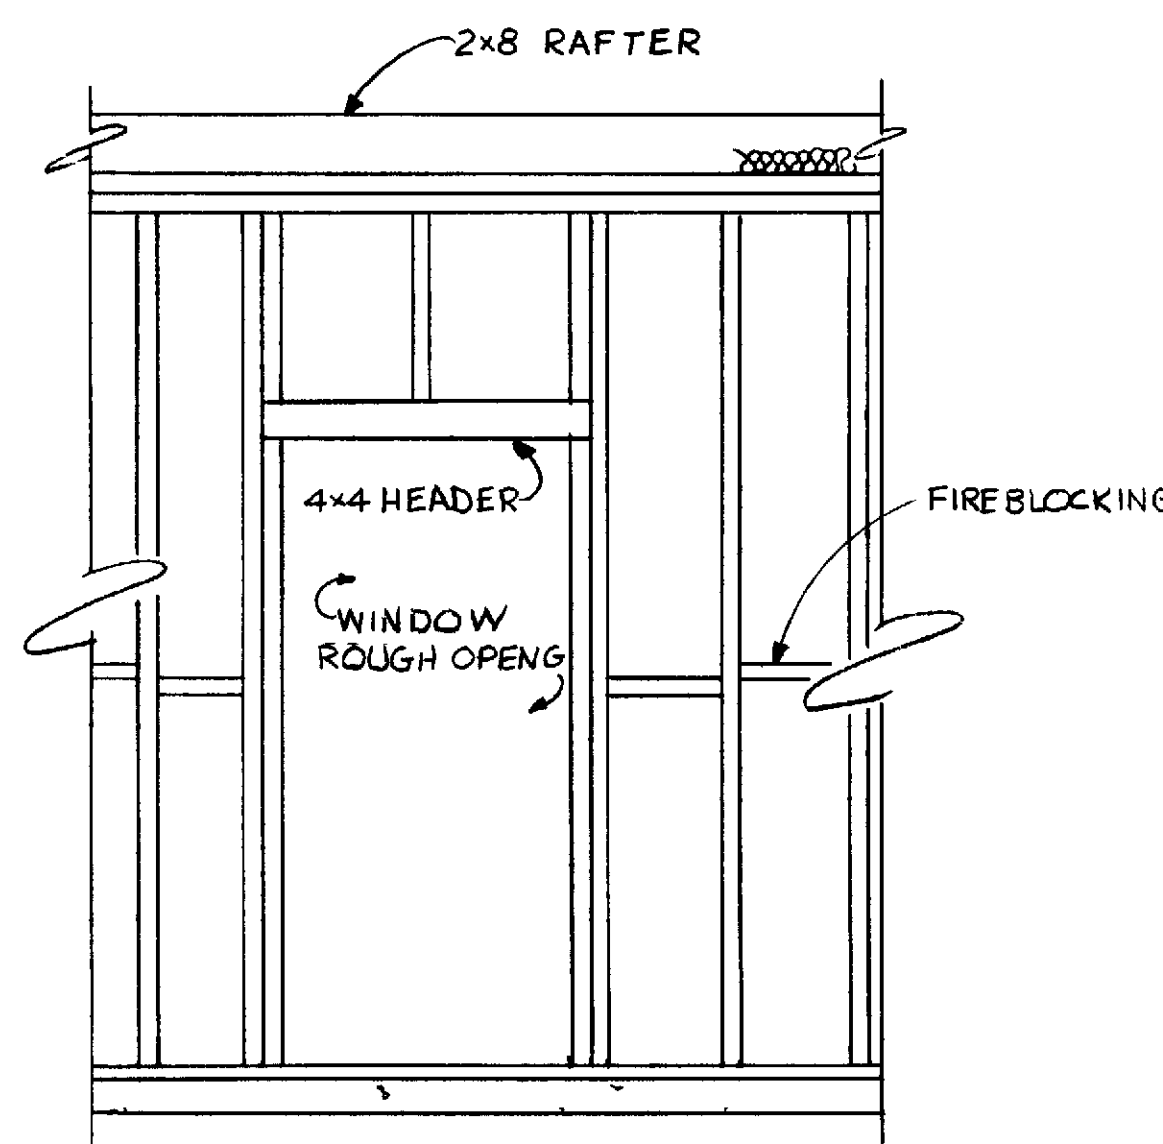

D SECTION
SCALE 1/2" = 1'0"

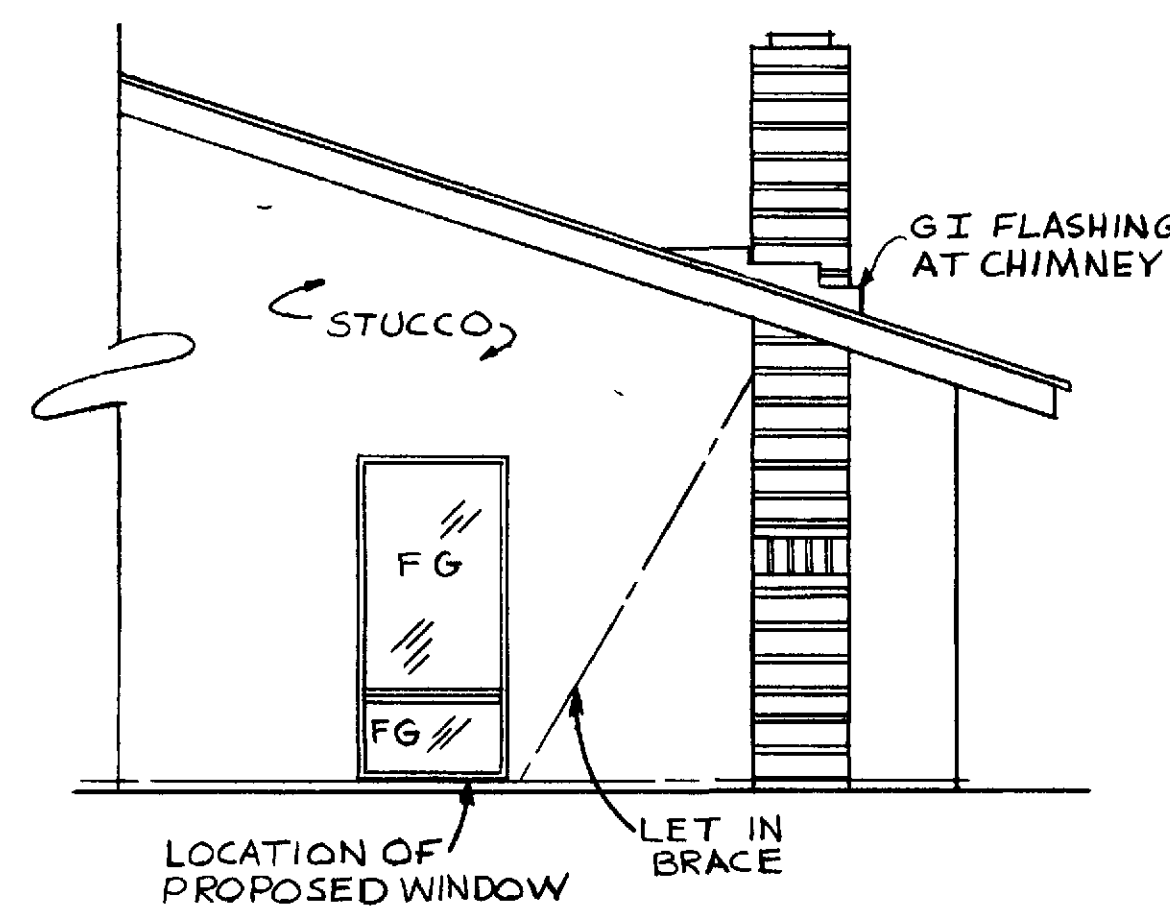

ELEVATION
SCALE 1/4" = 1'0"

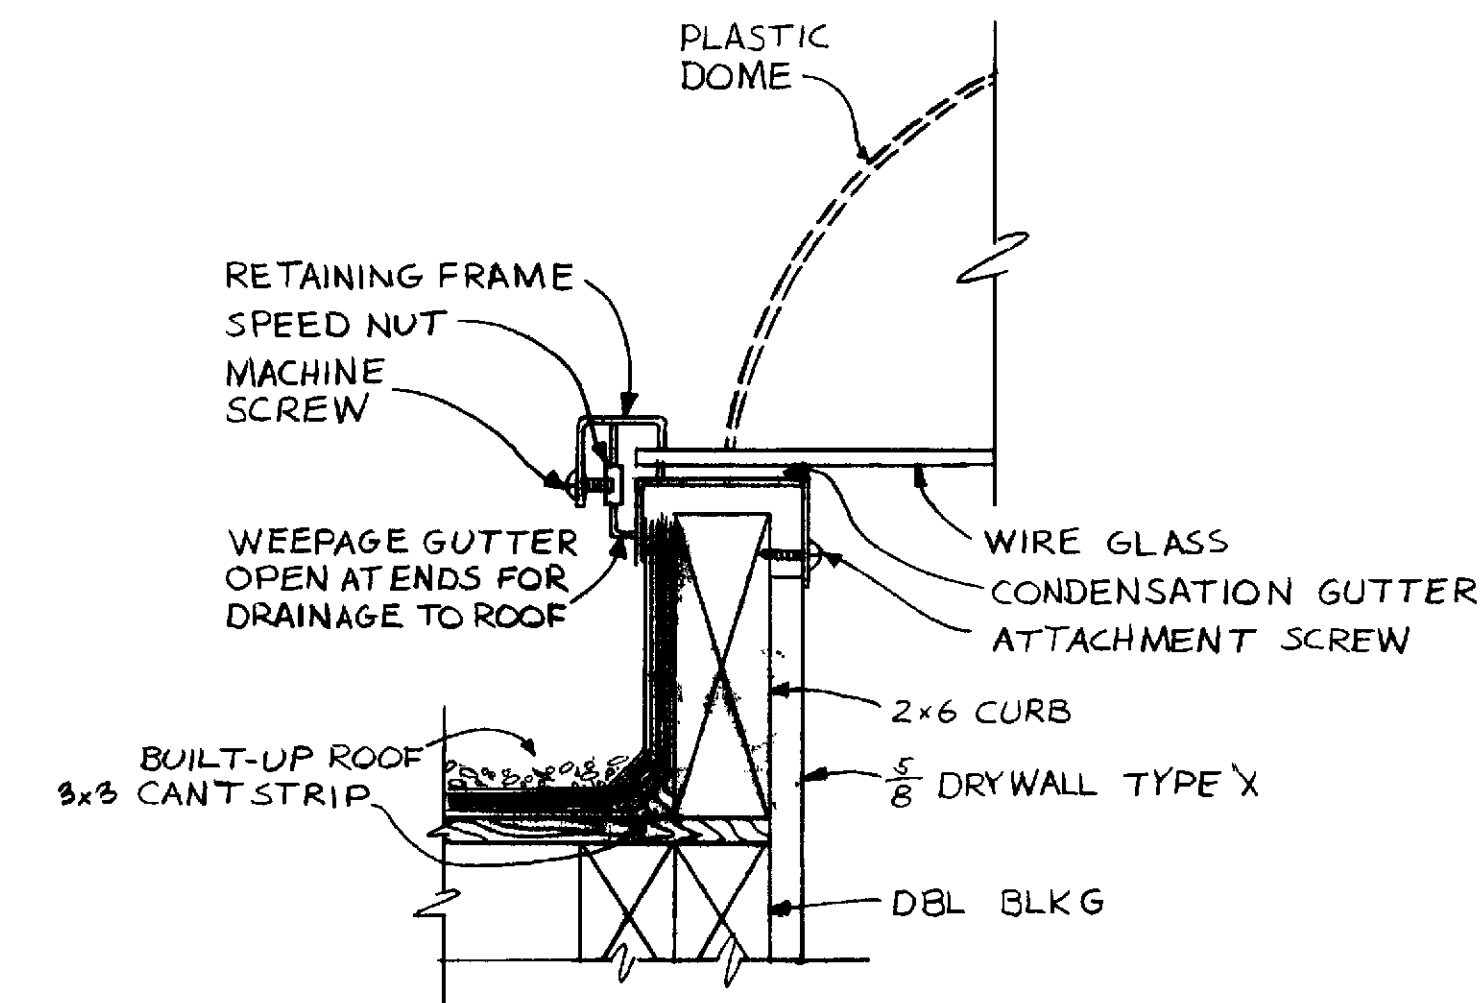

E CURB DETAIL
SCALE 3/8" = 1'0"

(76-556)

SKYLIGHT & WINDOW ADDITION C-10	
ORANGE COUNTY STANDARD PLAN NUMBER 219	219
P.C.M. INC. REDRAWN BY CHRIS MANGELS APPROVED BY _____	
APPROVED BY H. BESOSA 837-3550 PO BOX 2220 LAGUNA HILLS	
DRAWN SEPTEMBER 6 1978 REDRAWN MAY 12, 1986	