




PARTIAL FLOOR PLAN
SCALE 1/4" = 1'-0"

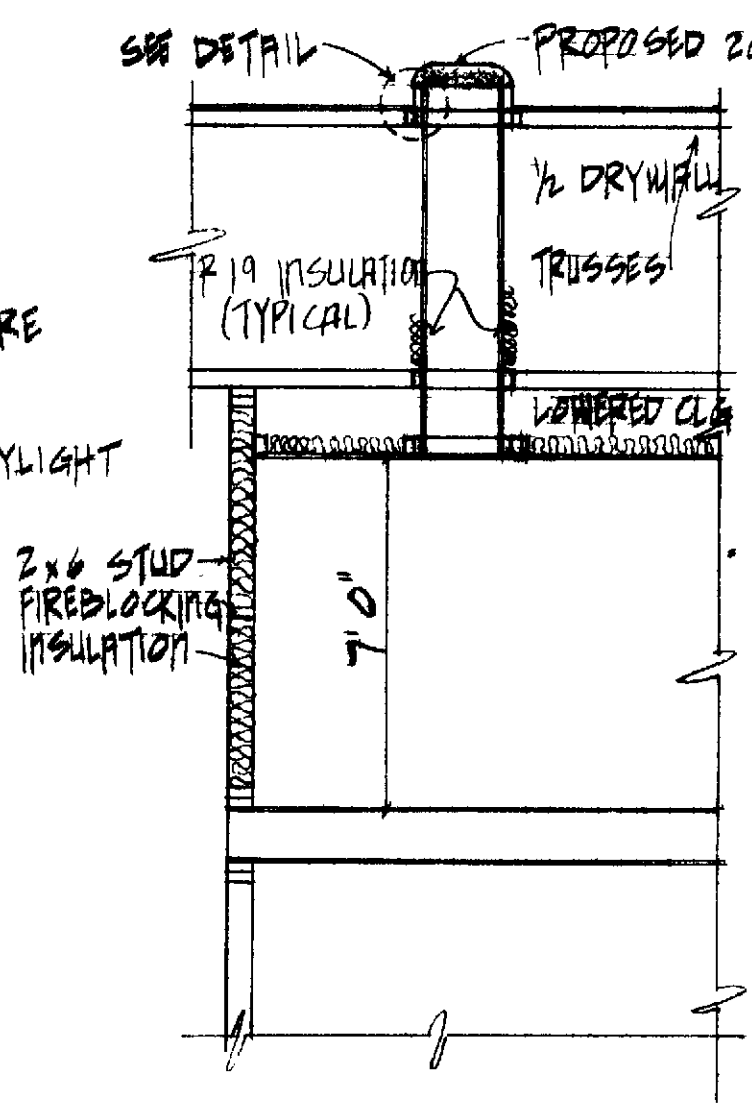


A SECTION
SCALE 1/4" = 1'-0"

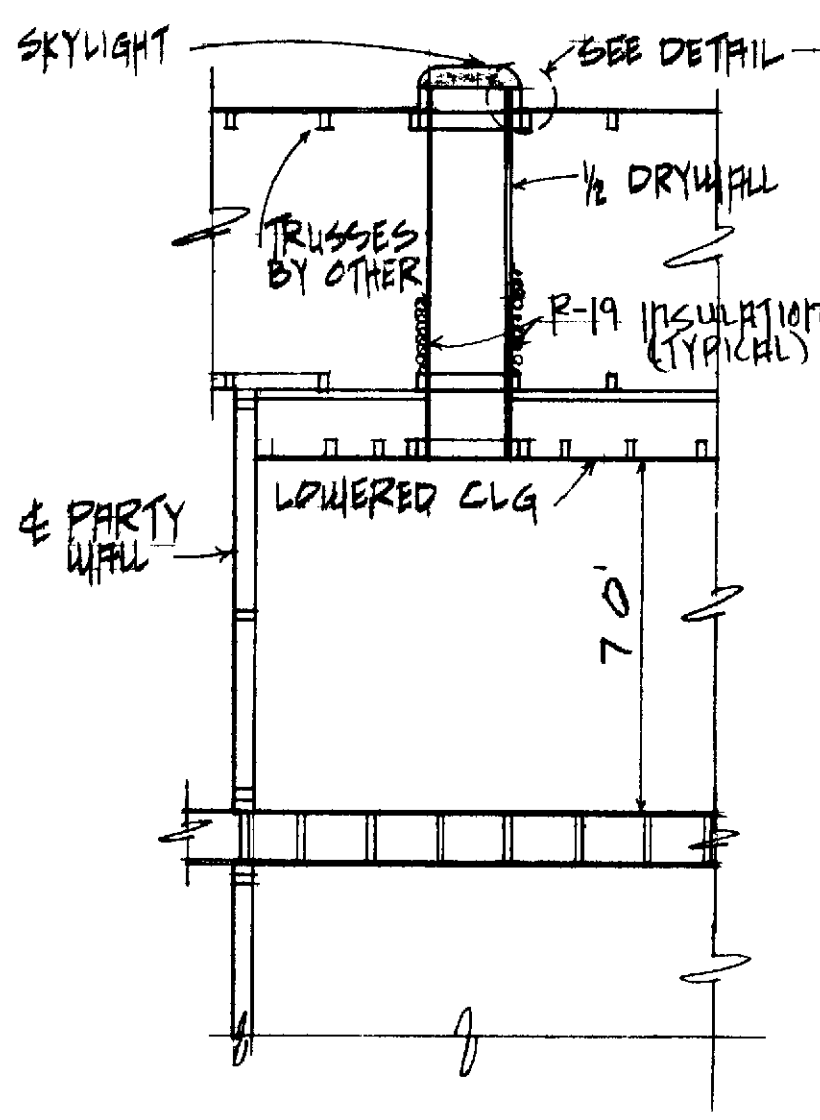

B SECTION
SCALE 1/4" = 1'-0"

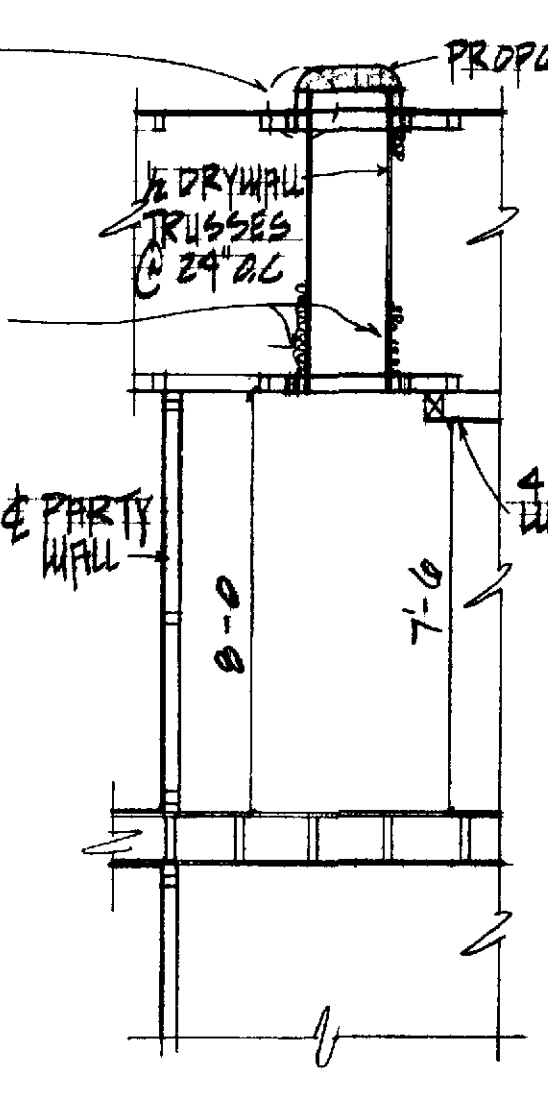


C SECTION
SCALE 1/4" = 1'-0"

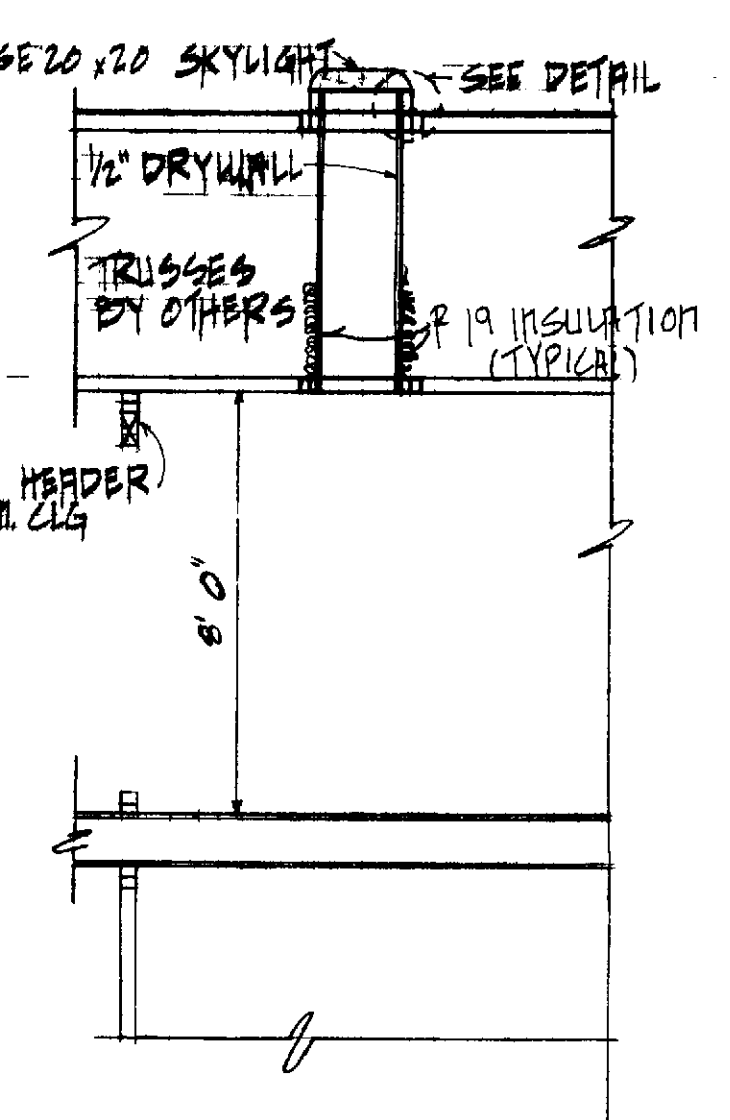


D SECTION
SCALE 1/4" = 1'-0"

NOTES


- 1 DIMENSIONS HAVE PREFERENCE OVER SCALE
- 2 CONTRACTOR SHALL VERIFY ALL DIMENSIONS & CONDITIONS @ EACH JOB SITE
- 3 CONTRACTOR SHALL SECURE & PAY FOR ALL PERMITS REQ'D BY PCIM INC AND THE ORANGE COUNTY BLDG DEPT
- 4 LINE ALL SKYLIGHT AREAWAYS W/ DRYWALL
- 5 ALL PHASES OF CONSTRUCTION SHALL COMPLY W/ CURRENTED OF THE UBC & OR STATE AND/OR LOCAL CODES
- 6 UPON COMPLETION CONTRACTOR SHALL REMOVE ALL DEBRIS + EXCESS MATERIAL & LEAVE AREAS OF WORK BROOM CLEAN
- 7 ALL FASTENER EXPOSED TO WEATHERING SHALL BE CROSSIVE RESISTANT OR GALVANIZED METAL
- 8 SKYLIGHT SHALL BE AN I.C.B.O #1990
- 9 PAINT SKYLIGHT AREAWAYS TO MATCH EXISTING CLG IN COLOR + TEXTURE & ETC

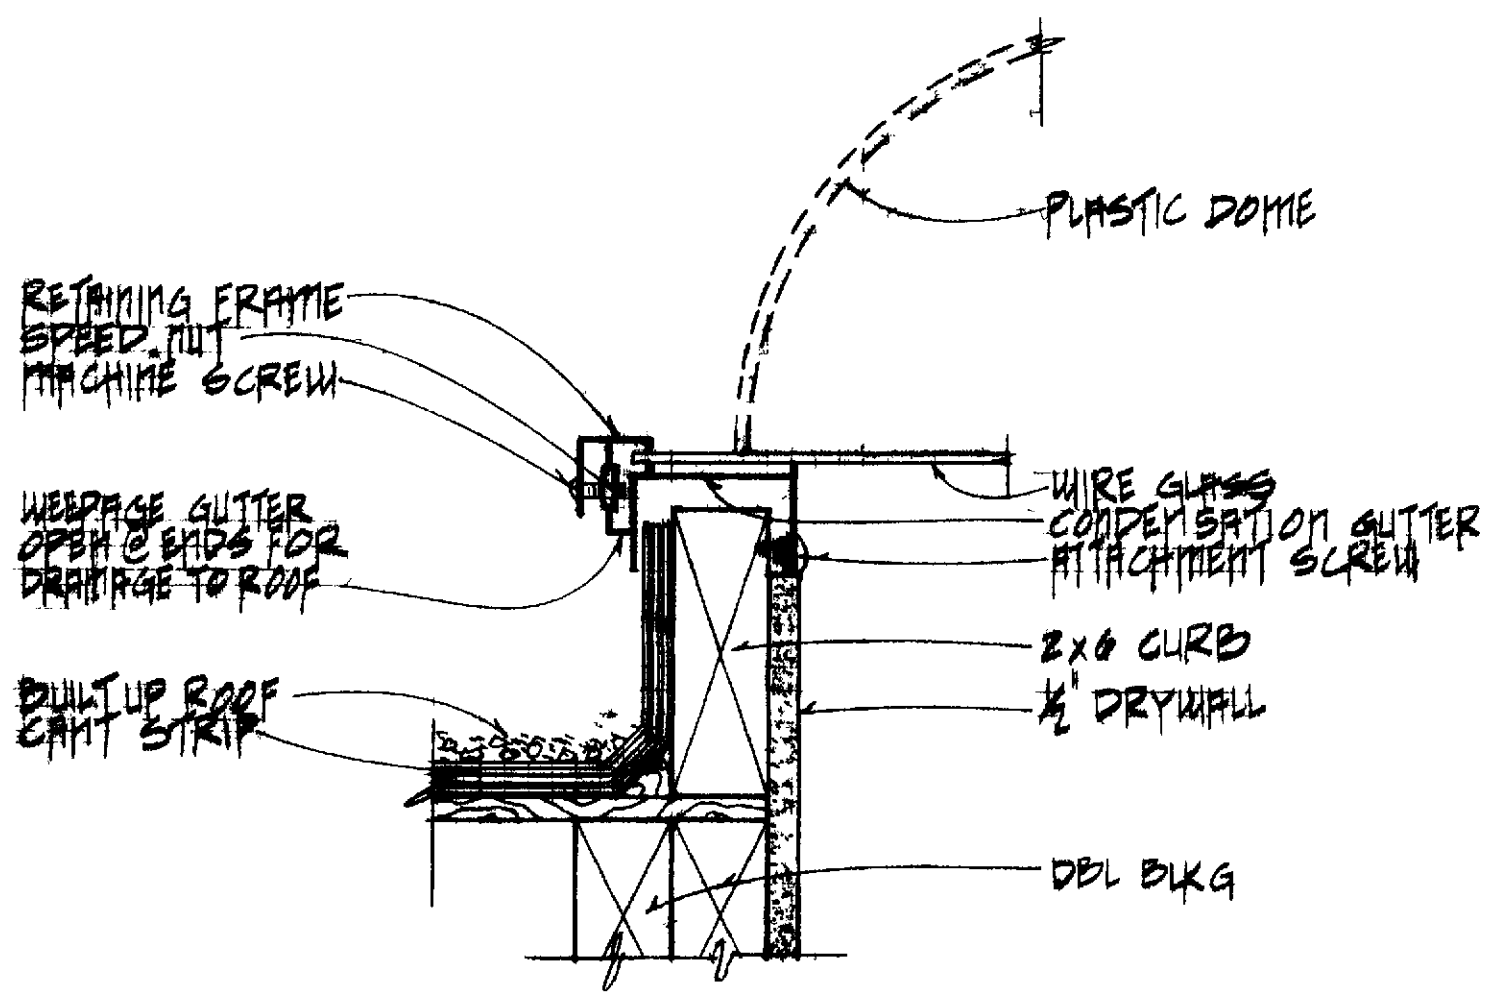

CURB DETAIL
SCALE 3/4" = 1'-0"

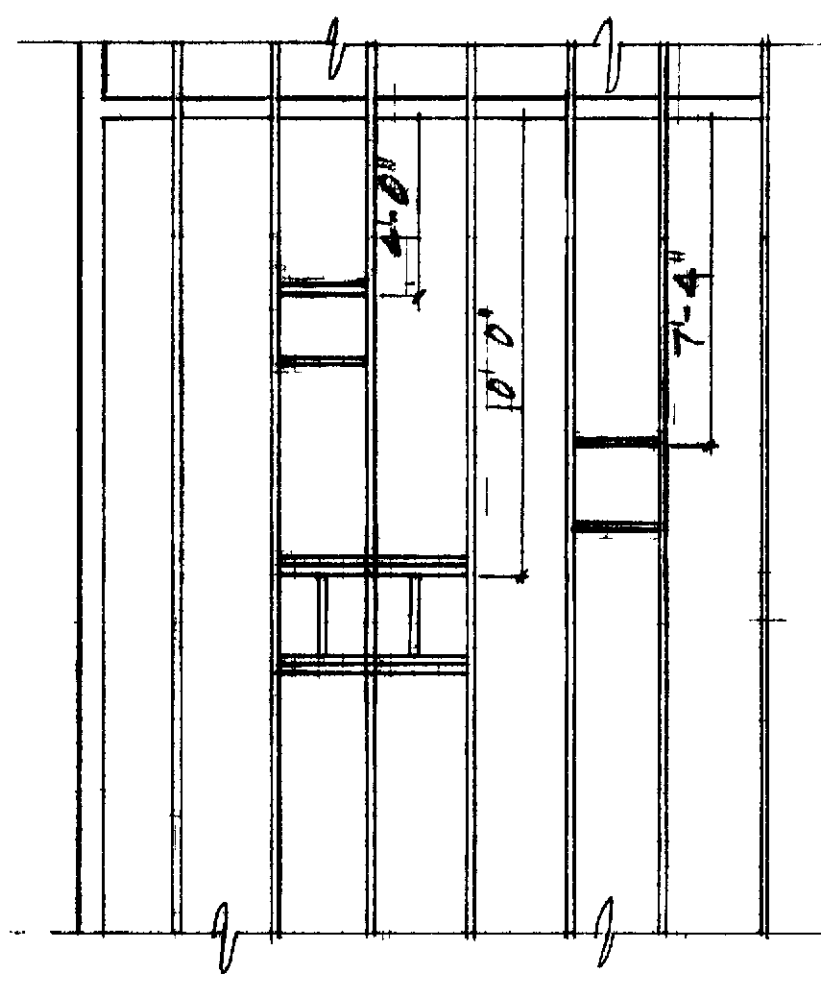

PLAN VIEW @ TRUSS LINE
SCALE 1/4" = 1'-0"

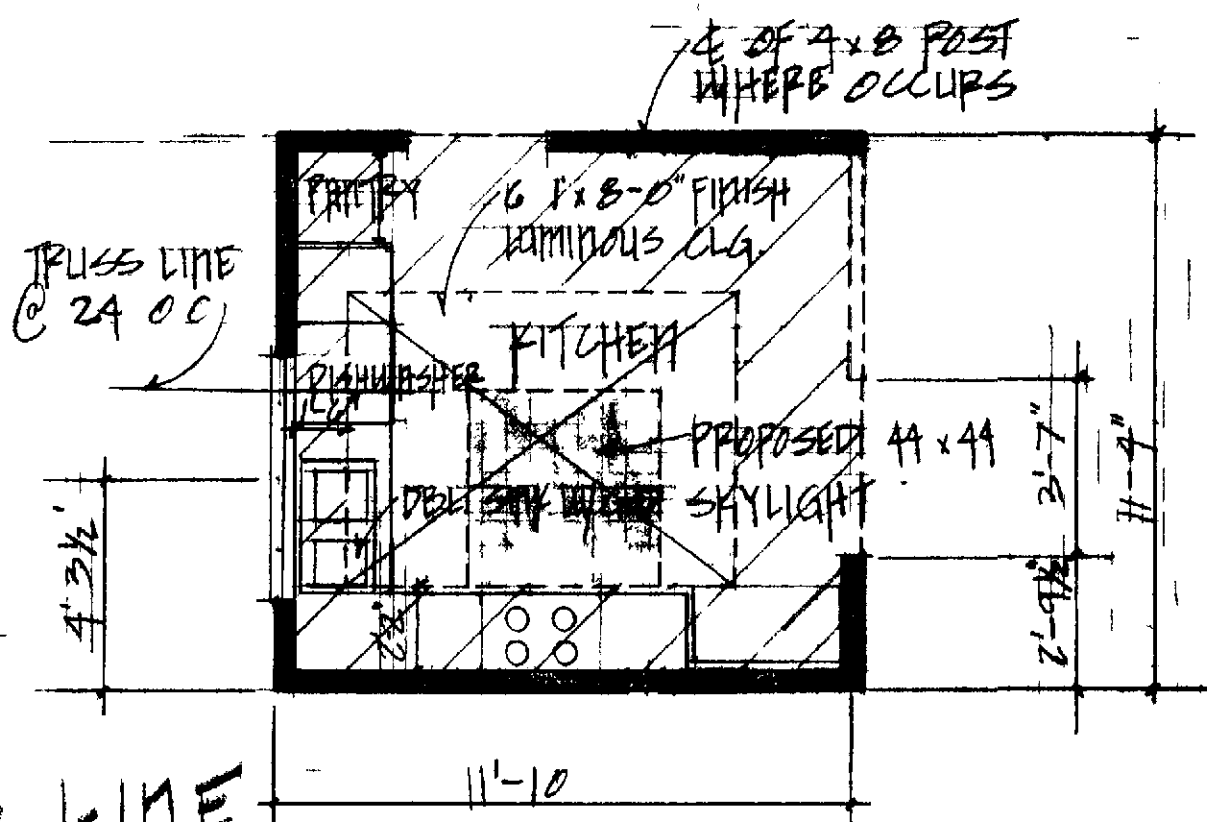

PARTIAL FLOOR PLAN
SCALE 1/4" = 1'-0"

| | |
|--|-------|
| SKYLIGHT @ BATH AND KITCHEN | LH-21 |
| LEISURE WORLD STANDARD PLAN NUMBER 217 | |
| PROFESSIONAL COMMUNITY MGT INC | |
| PCIM INC 380-4616 | |
| 208220 LAGUNA HILLS | |
| AUGUST 16, 1970 | |

73-534