



INTERIOR ELEVATIONS
SCALE 3/8" = 1'-0"

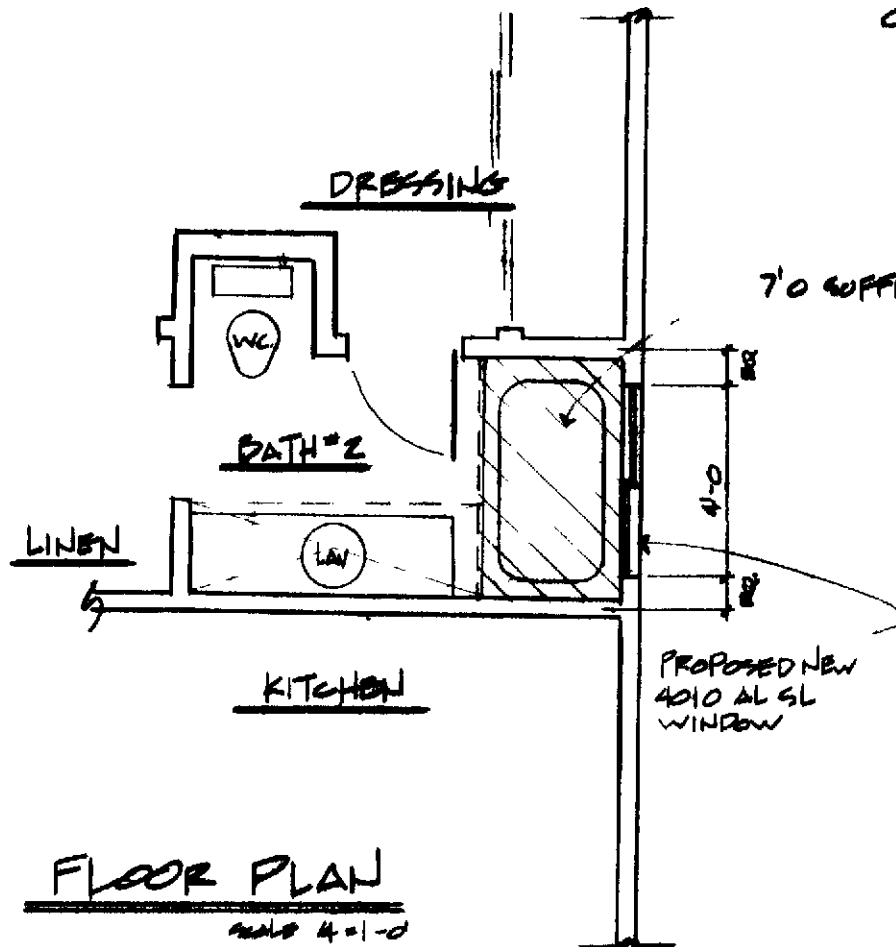


FLOOR PLAN
SCALE 4" = 1'-0"

GENERAL NOTES

- 1 DIMENSIONS HAVE PREFERENCE OVER SCALE
- 2 CONTRACTOR SHALL VERIFY ALL DIMENSIONS AND CONDITIONS @ EACH JOB SITE
- 3 ALL PHASES OF CONSTRUCTION SHALL COMPLY W/THE CURRENTED OF THE UDC
- 4 CONTRACTOR SHALL SECURE ALL PERMITS REQ'D BY OC BLDG DEPT AND BY PCM INC
- 5 UPON COMPLETION OF WORK CONTRACTOR SHALL REMOVE ALL EXCESS MATERIAL AND LEAVE ALL AREAS OF WORK BROOM CLEAN
- 6 INTERIOR & EXTERIOR WALL TO BE PATCHED & REPAINTED TO MATCH EXIST FINISHES
- 7 1x6 DIA BRACE SHALL NOT BE EFFECTED BY NEW WINDOW.
- 8 ALL WORK IS SUBJECT TO INSPECTION
- 9 VERTICAL FRAMING TO BE STUD GRADE OR BETTER
- 10 HORIZONTAL FRAMING TO BE #2 DF OR BETTER
- 10 CHALK AROUND FRAME EDGE TO PROVIDE A WATERPROOF SEAL

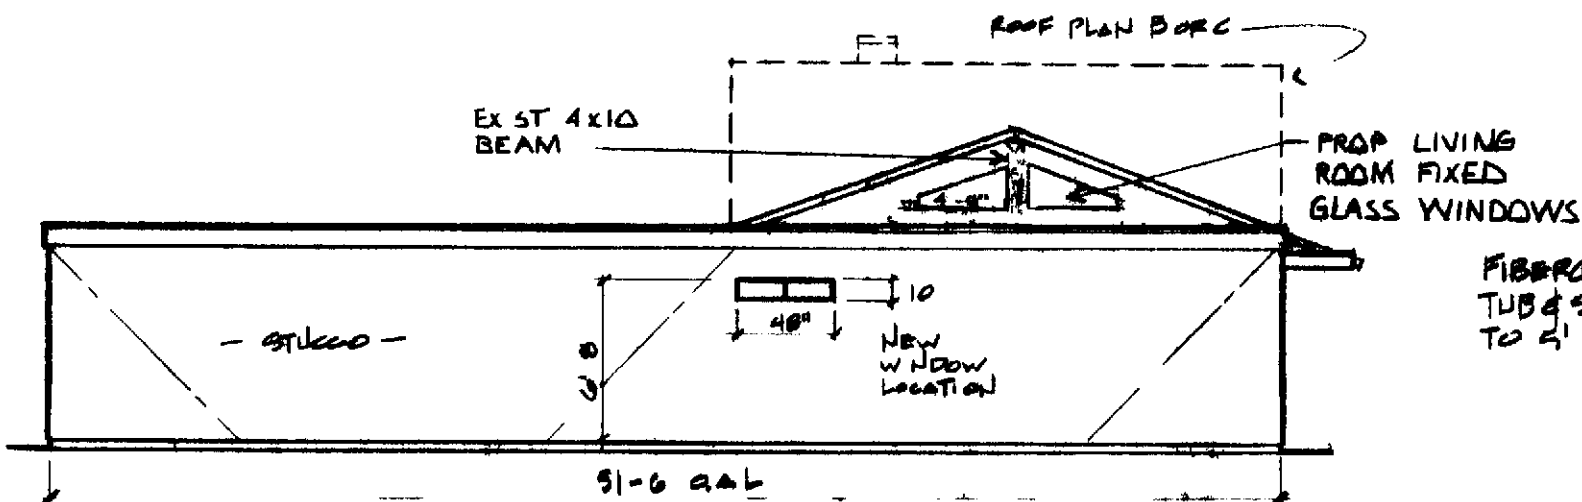

SIDE ELEVATION
SCALE 1/8" = 1'-0"

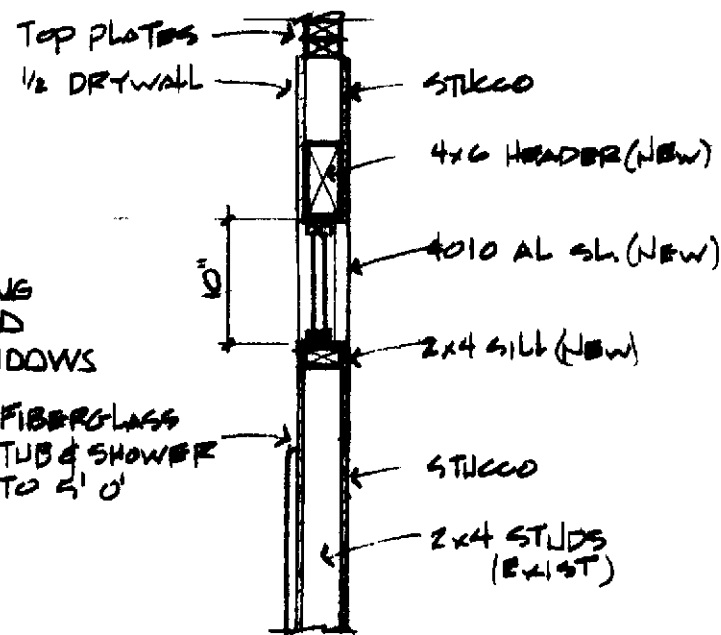

SECTION A-A
SCALE 3/4" = 1'-0"

73 495

NAVARRA (R-14) CASA ROSA (R-146)
BATH # 2 & LIVING ROOM
END UNITS ONLY

LEISURE WORLD STANDARD
PLAN NUMBER 211

PROFESSIONAL COMMUNITY MEETING
APPROVED *Jerry White*

PCM INC 380-4616
P.O. B 2220 LASUNA HILLS

SEPT 3 1975

TDW 211