

GENERAL NOTES

These drawings and specifications are to be used in conjunction with the contract documents and shall be read in conjunction with the contract documents and shall be read in conjunction with the contract documents.

Professional Community Management
 1000 Hill CA 65
 () 300-461

and author and represent the owner of the property and shall be responsible for the design and construction of the project.

Permits: The contractor shall obtain all necessary permits from the appropriate authorities.

Materials: All materials shall be of standard grade or better unless otherwise specified.

Workmanship: All work shall be performed in accordance with the applicable building codes and standards.

Site Work: The contractor shall be responsible for site preparation, including clearing, grading, and drainage.

Foundation: The foundation shall be constructed in accordance with the applicable building codes and standards.

Roofing: The roof shall be constructed in accordance with the applicable building codes and standards.

Exterior Finishes: The exterior finishes shall be in accordance with the applicable building codes and standards.

Interior Finishes: The interior finishes shall be in accordance with the applicable building codes and standards.

MECHANICAL AND ELECTRICAL: The contractor shall coordinate with the mechanical and electrical subcontractors to ensure proper installation and operation.

Final Inspection: The contractor shall schedule a final inspection with the appropriate authorities upon completion of the project.


REQUIREMENTS

TOTAL SQFT (LF)	30380
REQUIRED LIGHT	304
REQUIRED N/R	152
EXISTING LIGHT	1290
EXISTING N/R	300

UNIT AND VENTILATION NOTES



The open area of the eave shall be equal to or greater than the area of the window opening.

The contractor shall be responsible for ensuring proper ventilation and air flow throughout the building.

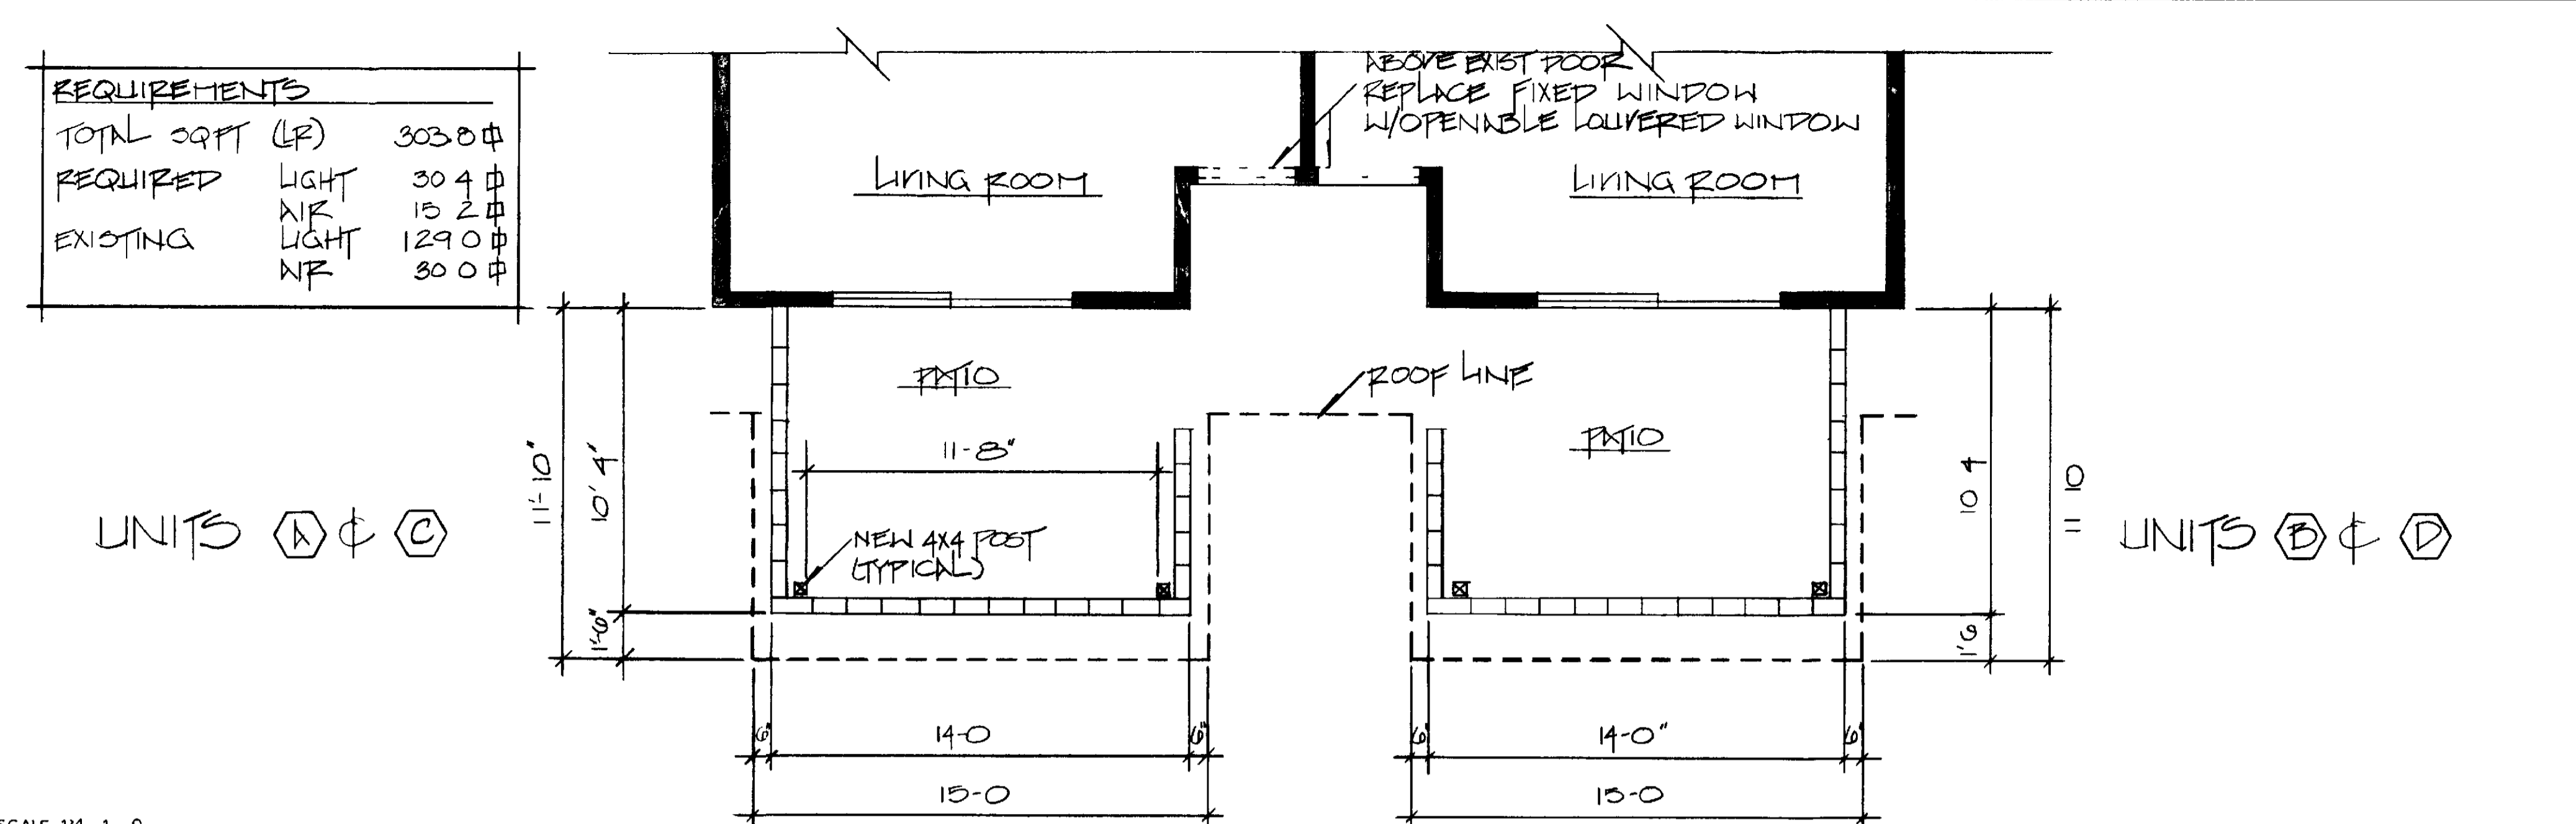




GENERAL NOTES

PATIO PLAN

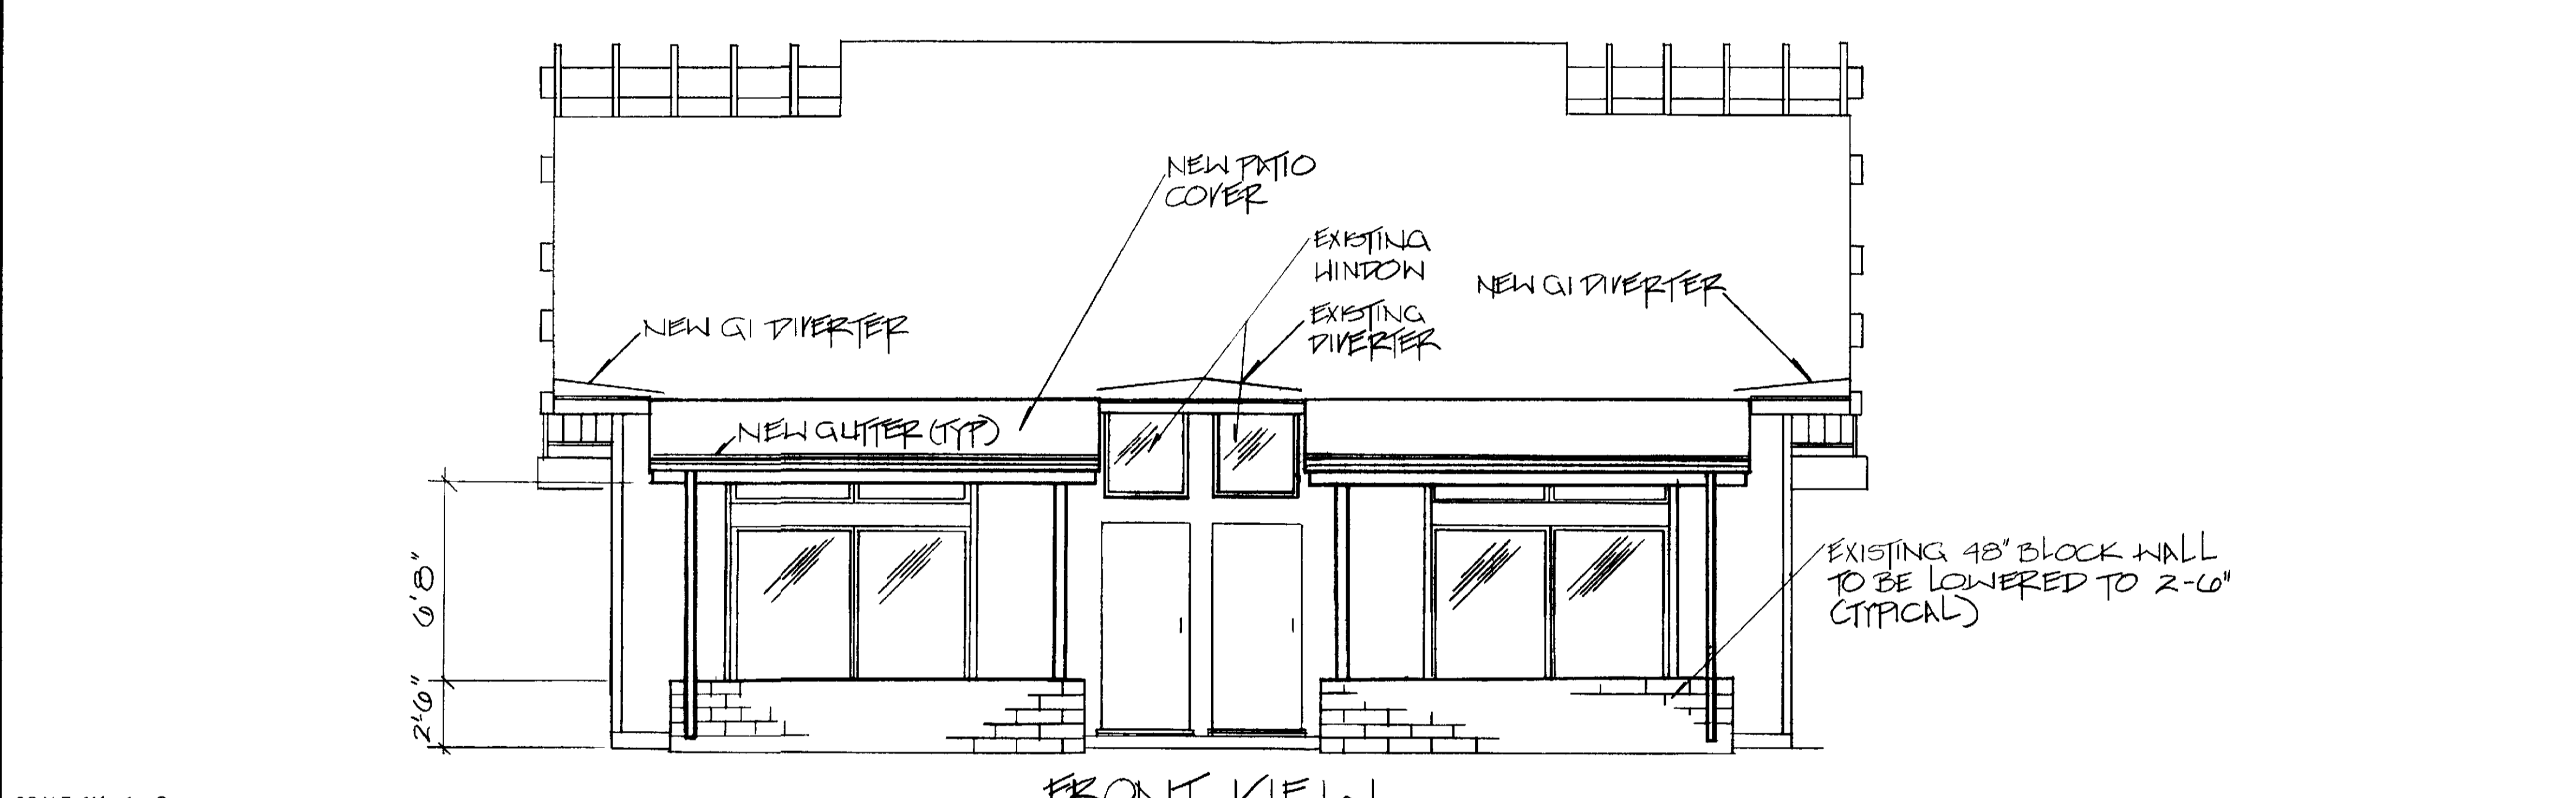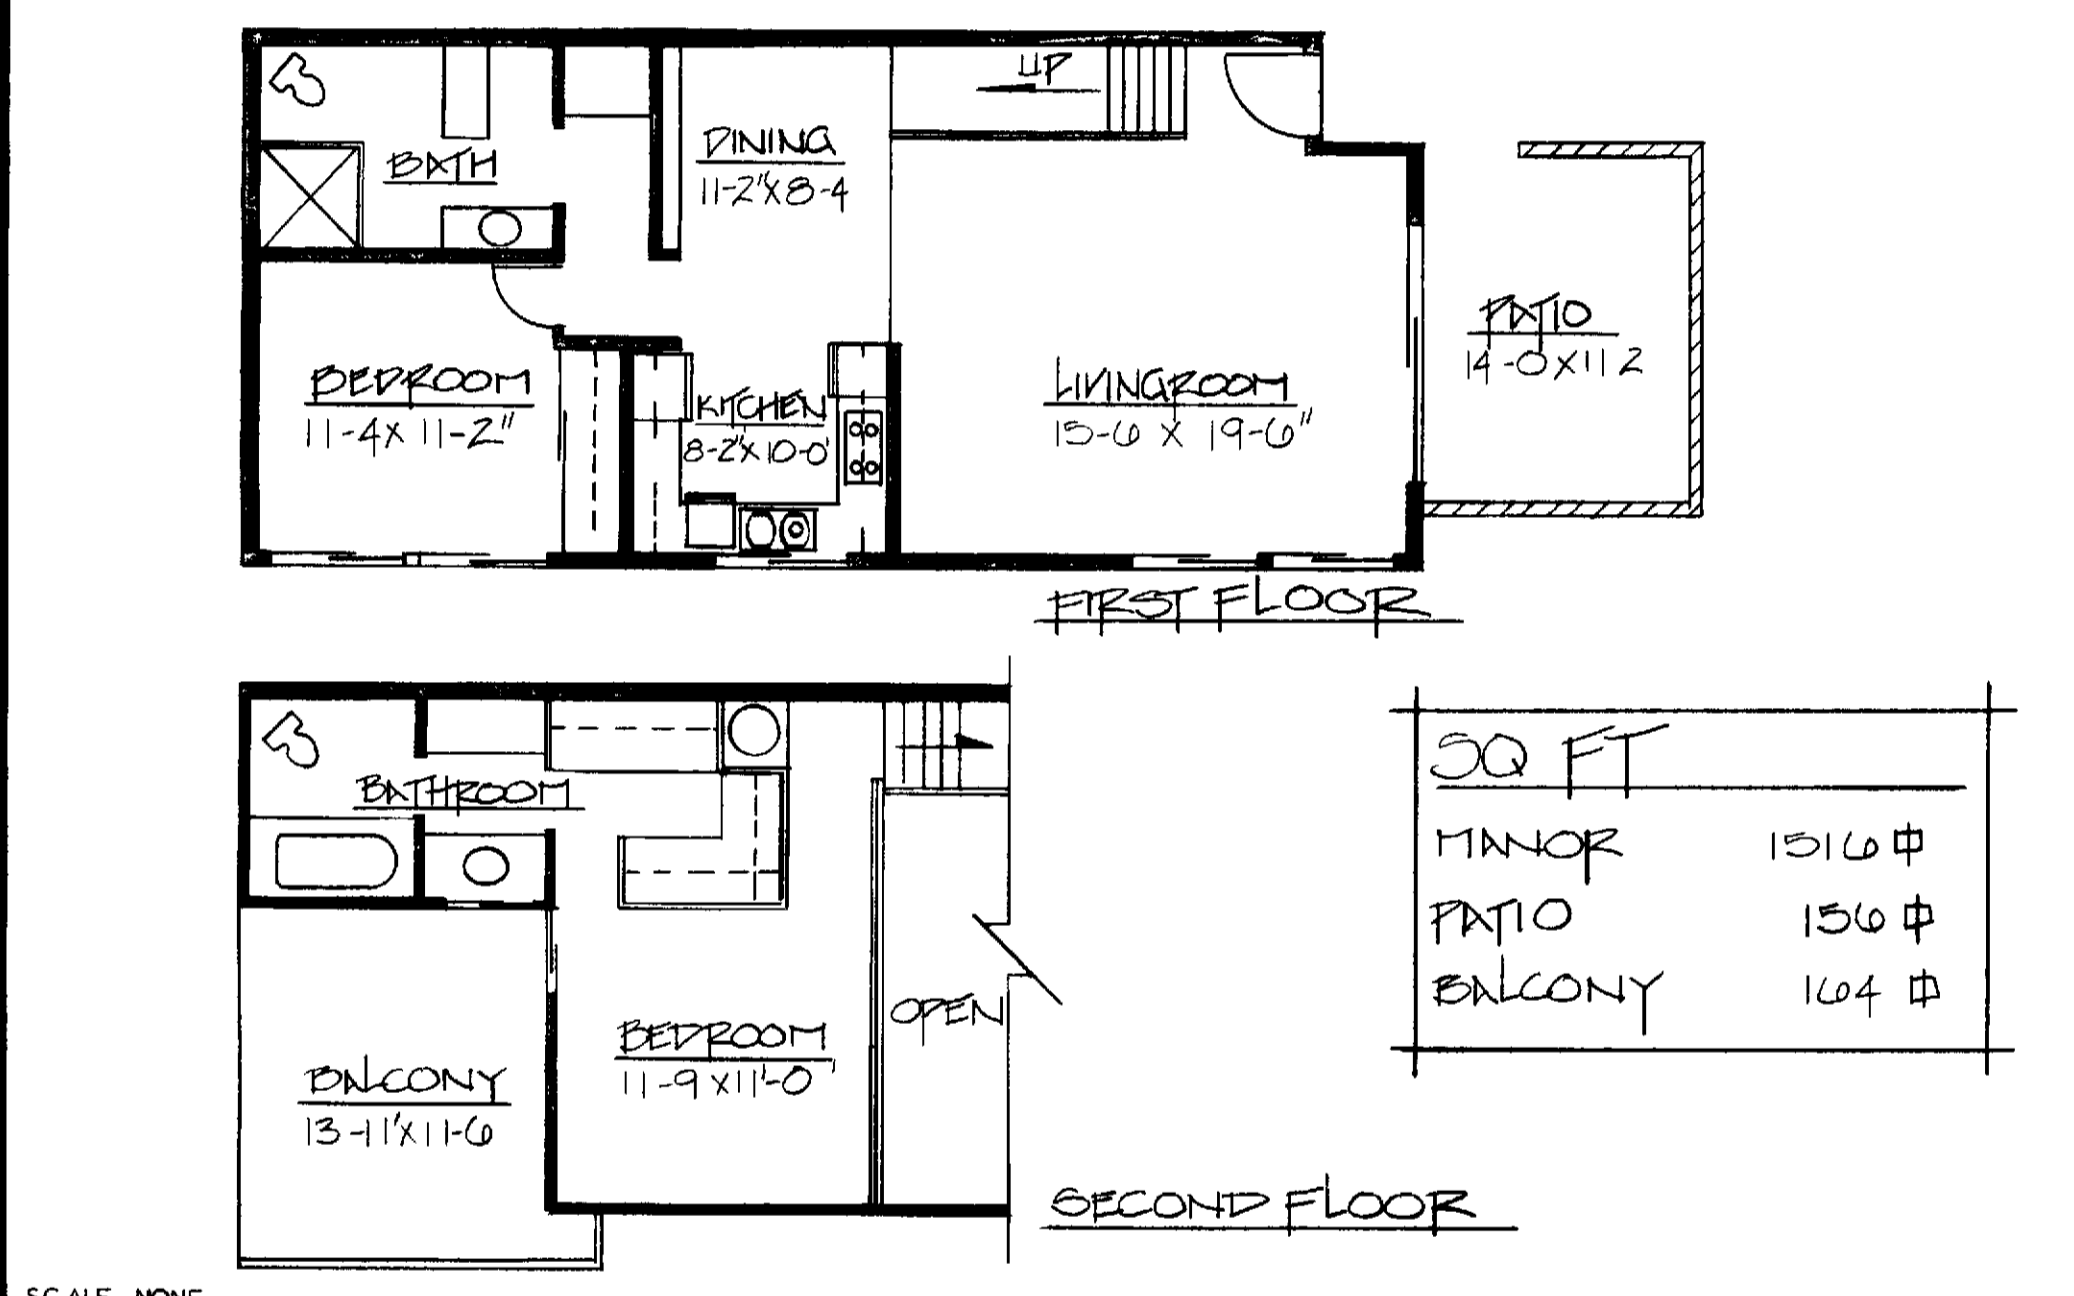

FLOOR PLAN

ELEVATION

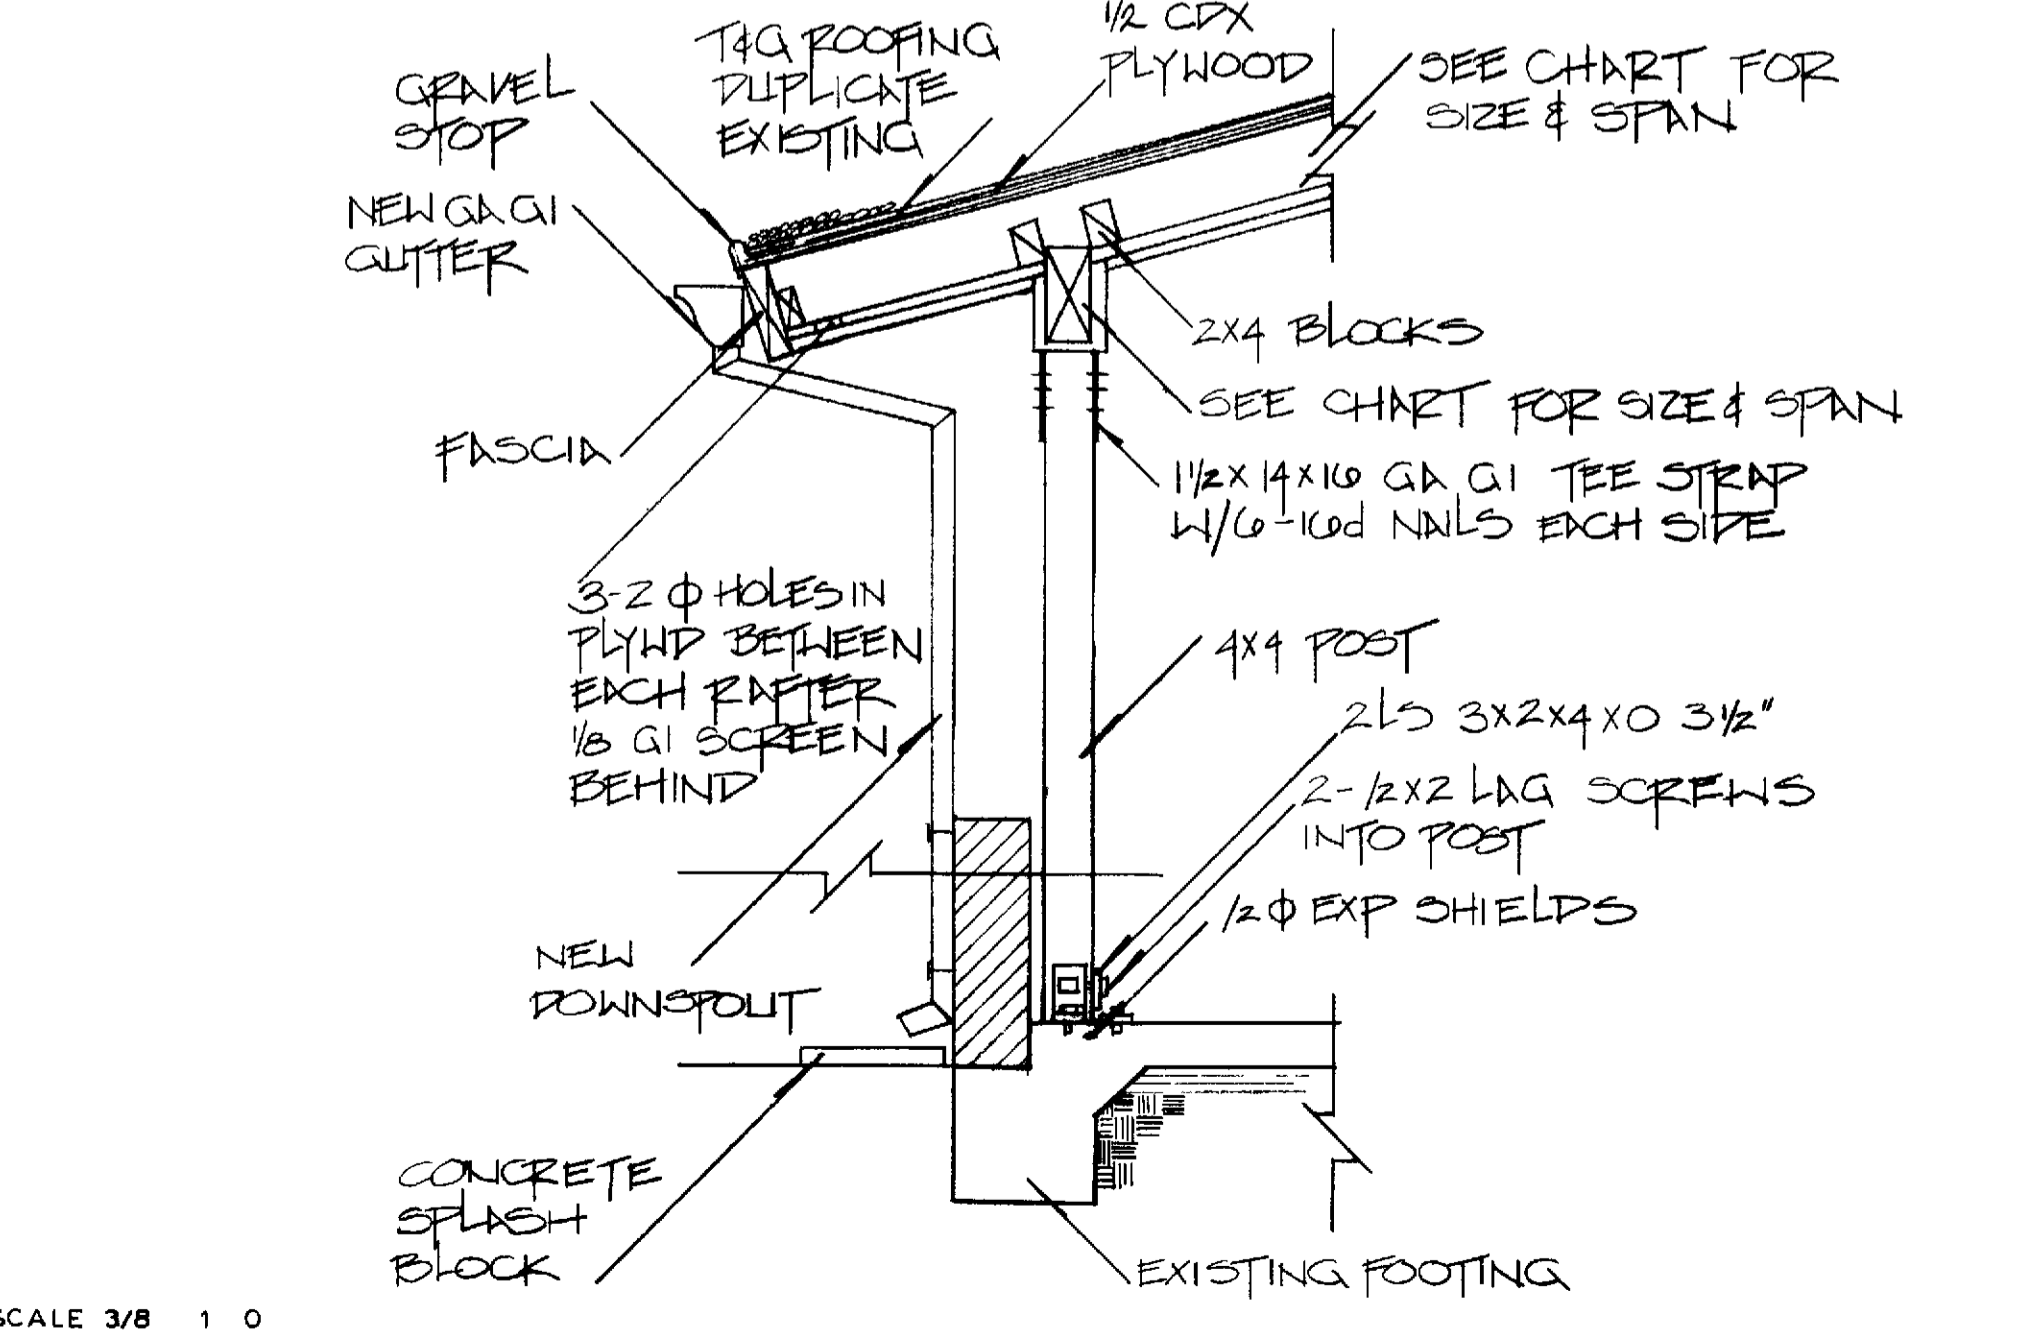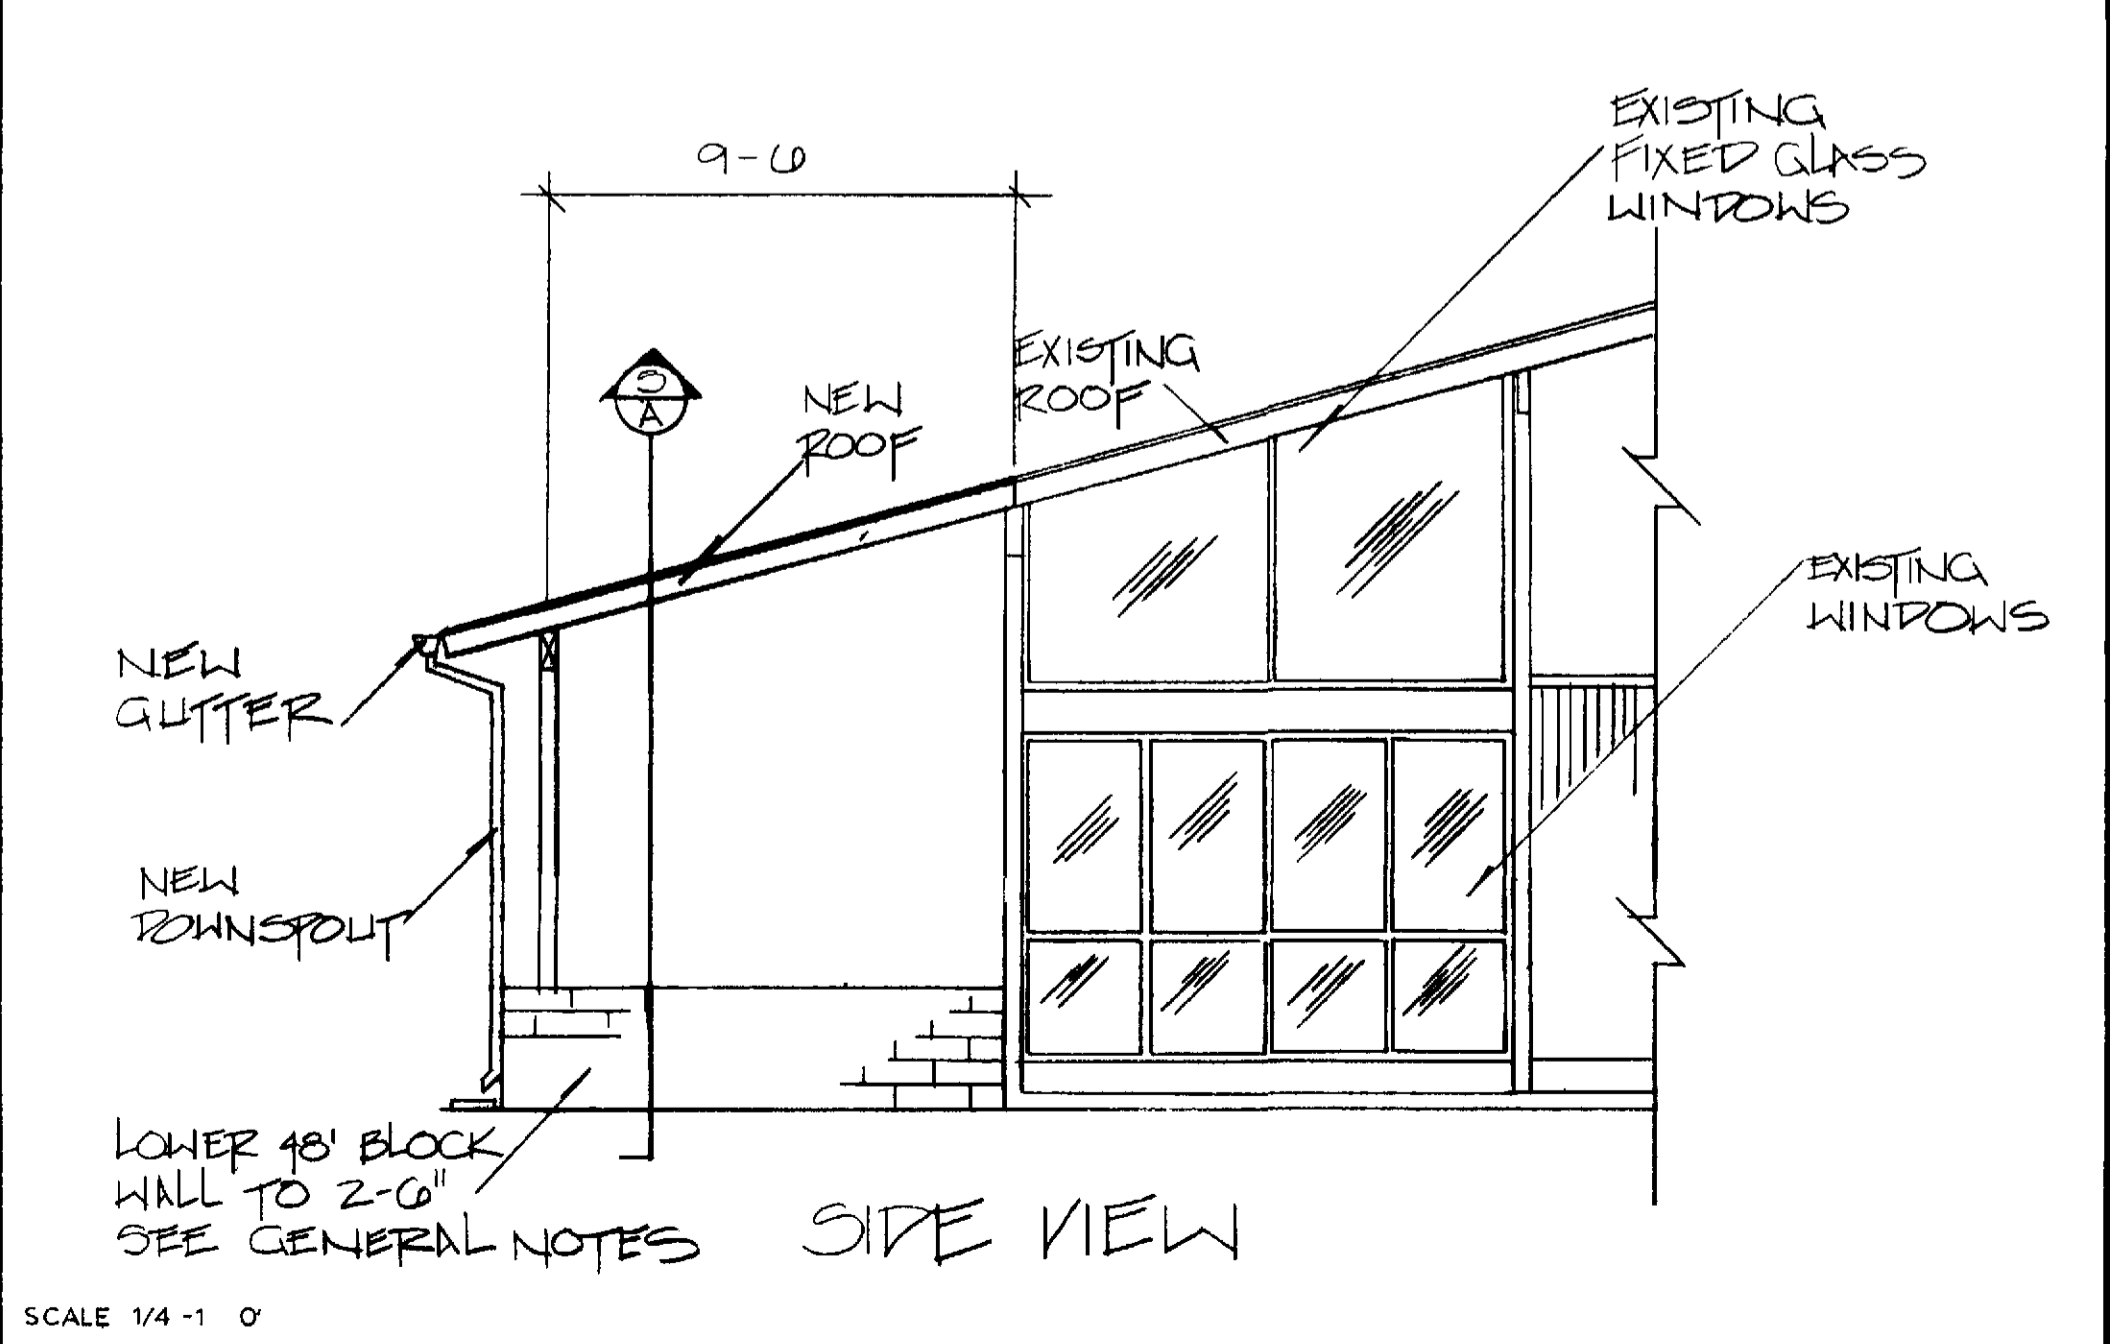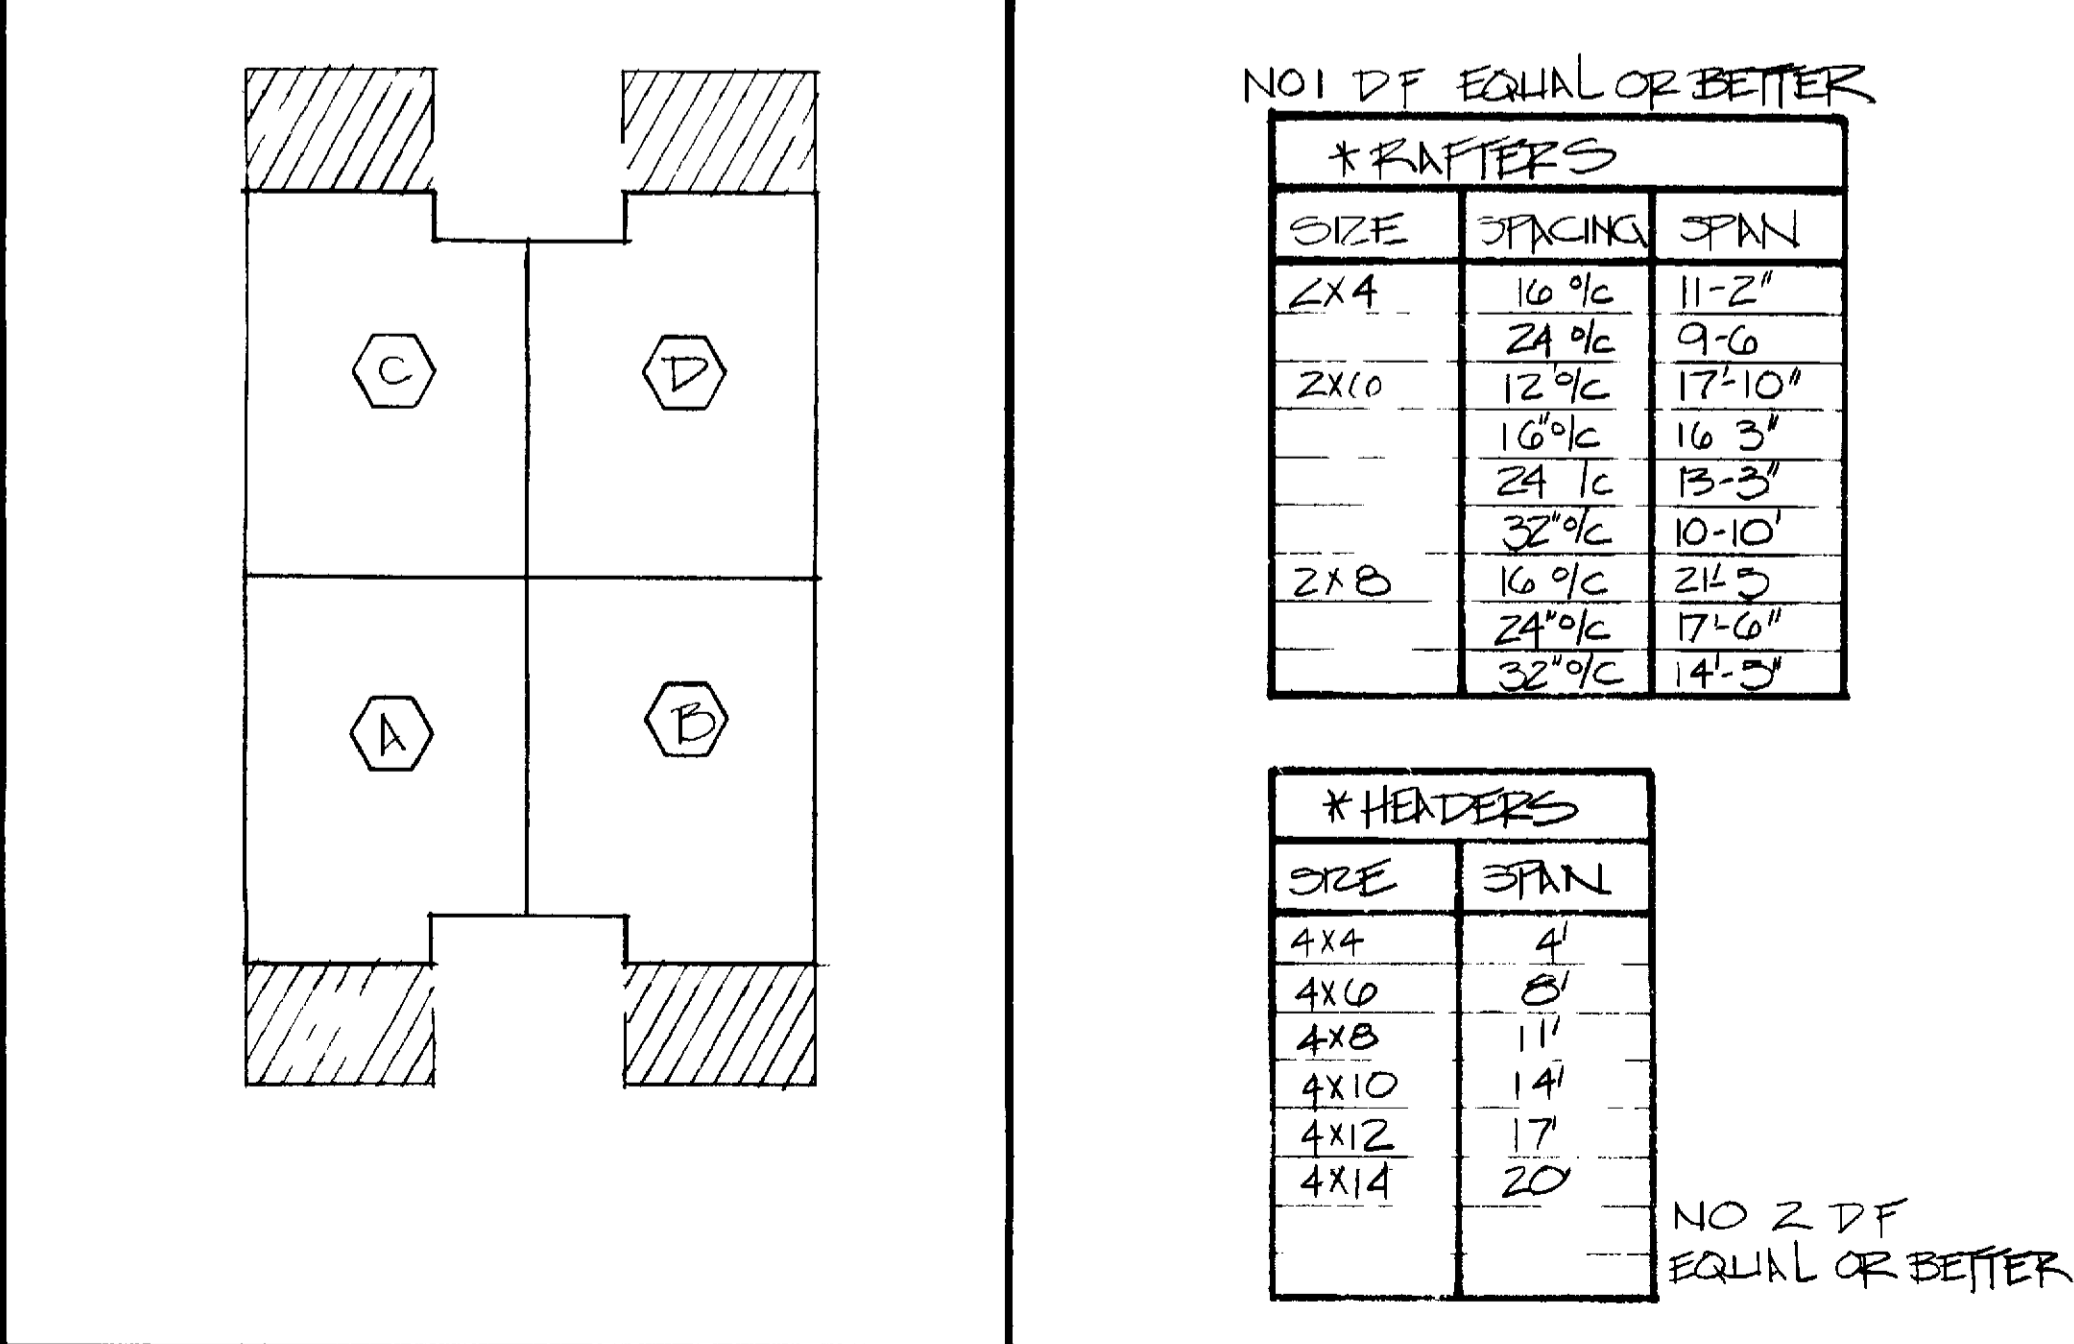

BLDG PLAN

CHARTS

ELEVATION

TYP SECTION

PROFESSIONAL COMMUNITY MANAGEMENT
 PERMITS & INSPECTIONS DEPARTMENT
 CONSTRUCTION PLANS FOR PATIO COVER BUILT UP
 5-PLN
 REVISIONS
 4/3/92
 DRAWN BY G. OSWALD
 DATE 10/9/90
 SCALE AS SHOWN
 APPROVED BY
 LEISURE WORLD
 18
 STANDARD PLAN
 SHEET 1 of 1