




PARTIAL FLOOR PLAN
SCALE = 1/4" = 1'-0"

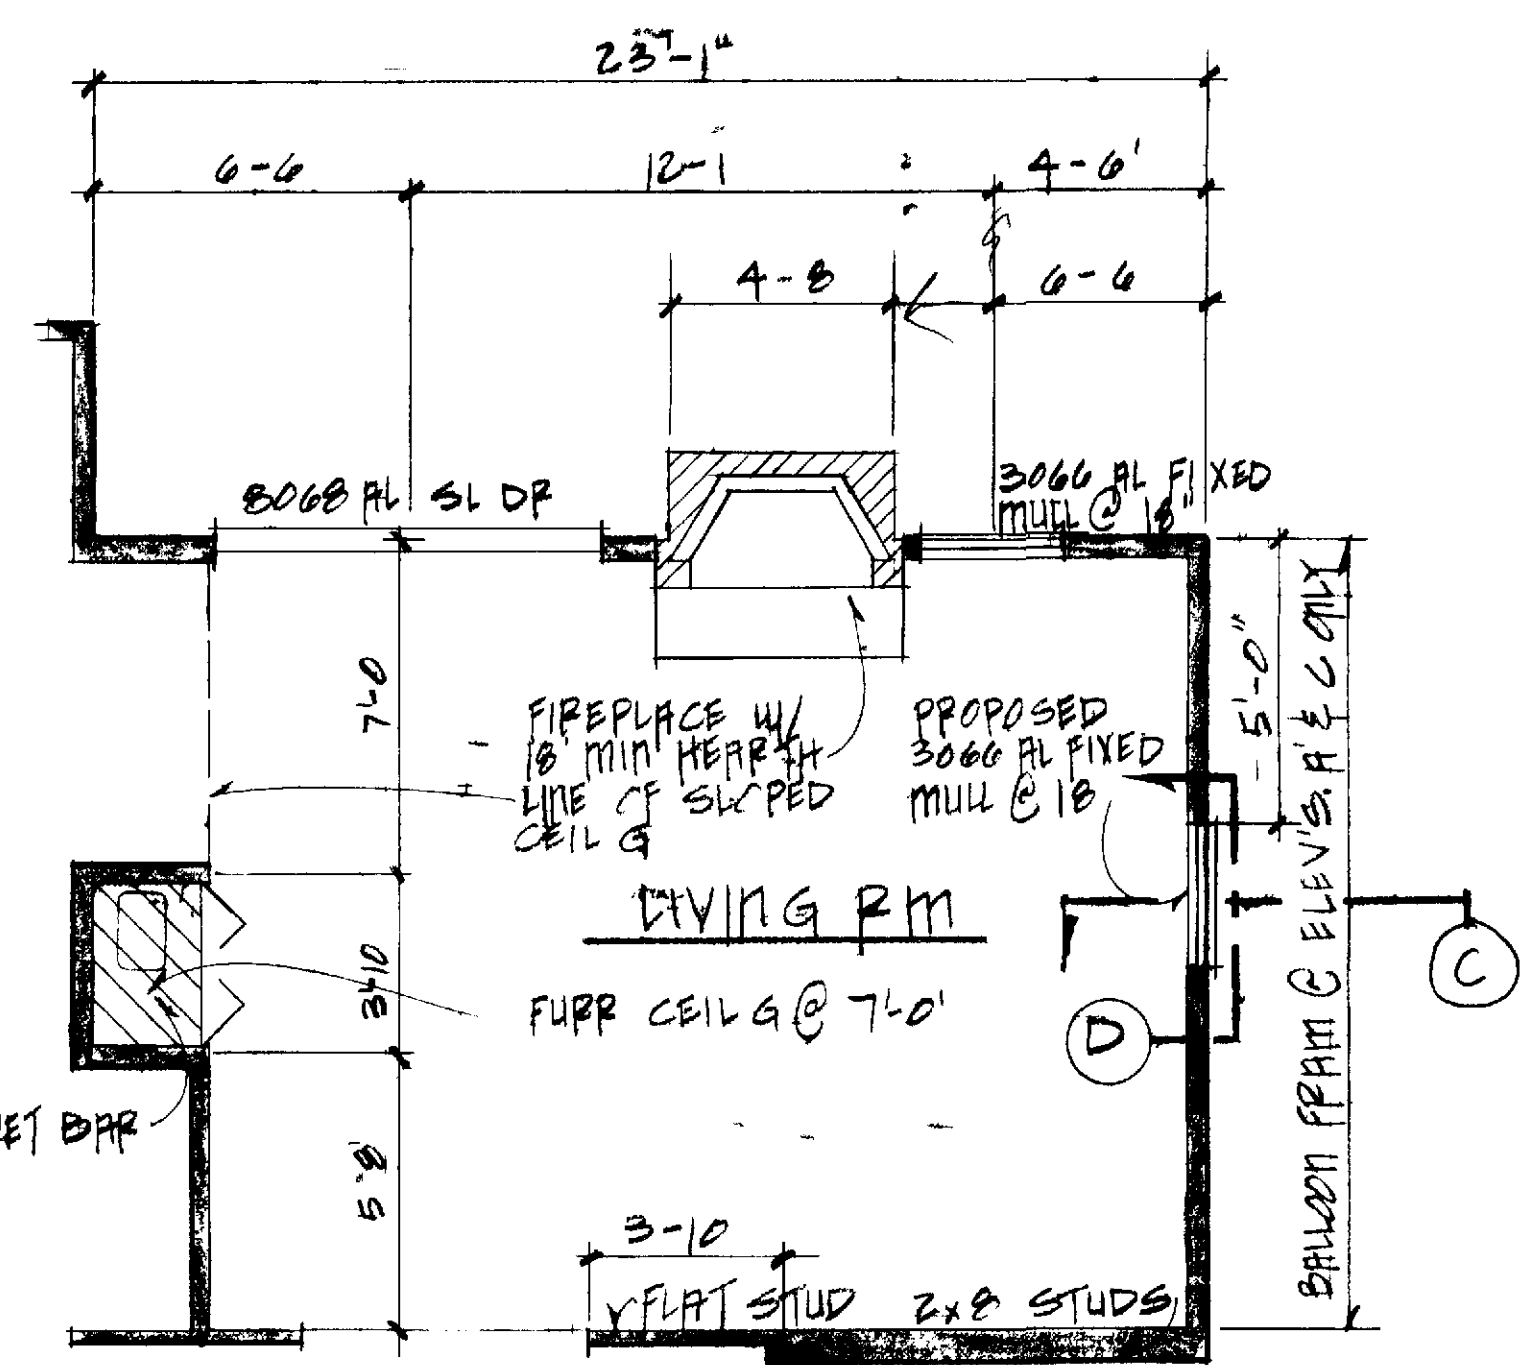

PARTIAL FLOOR PLAN
SCALE 1/4" = 1'-0"

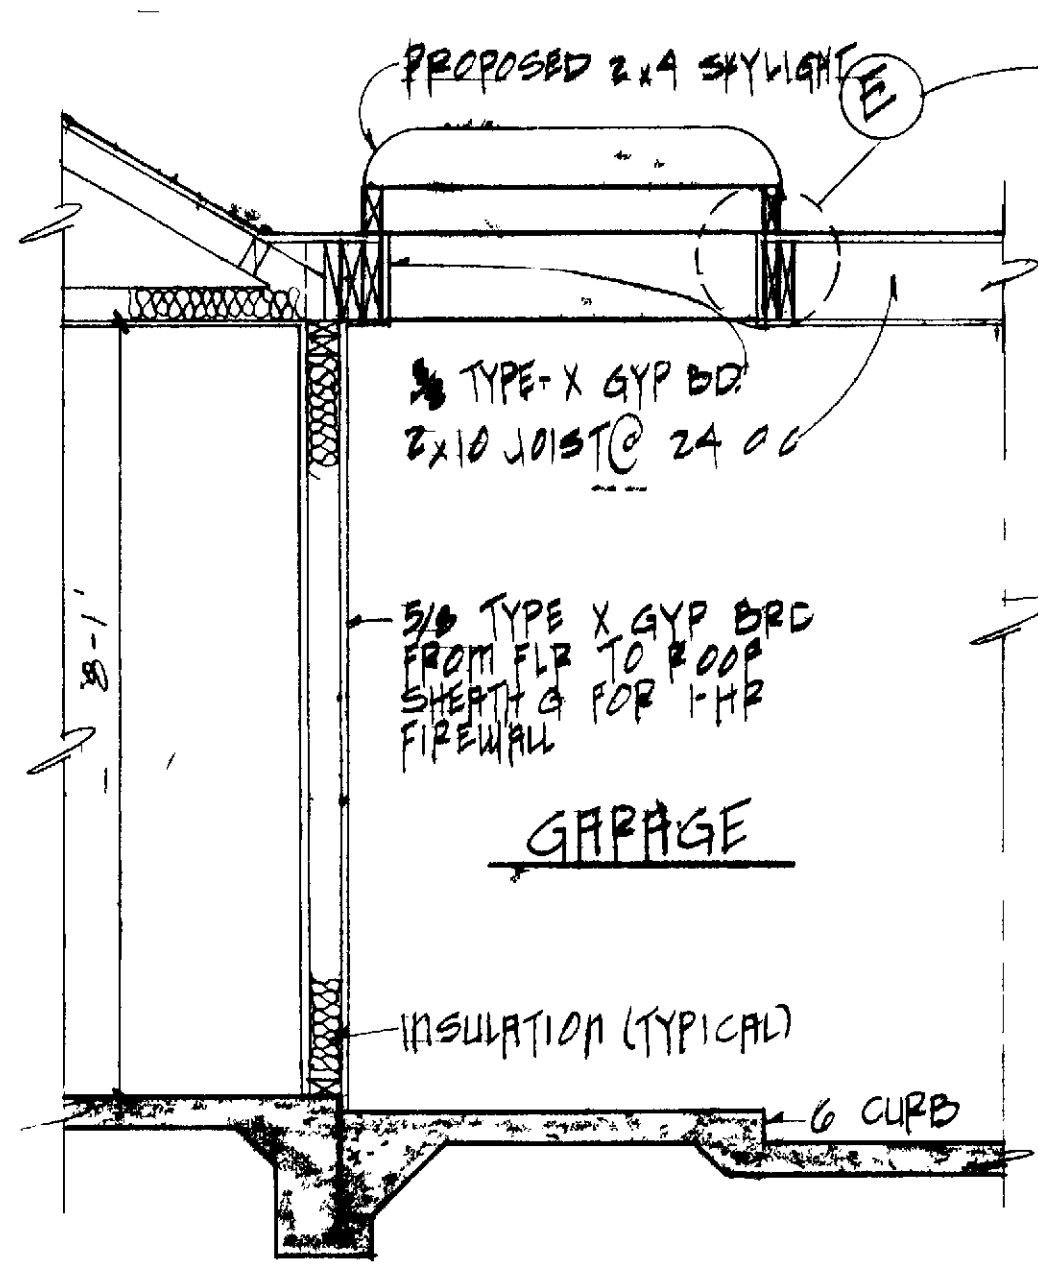


A SECTION
SCALE = 1/2" = 1'-0"

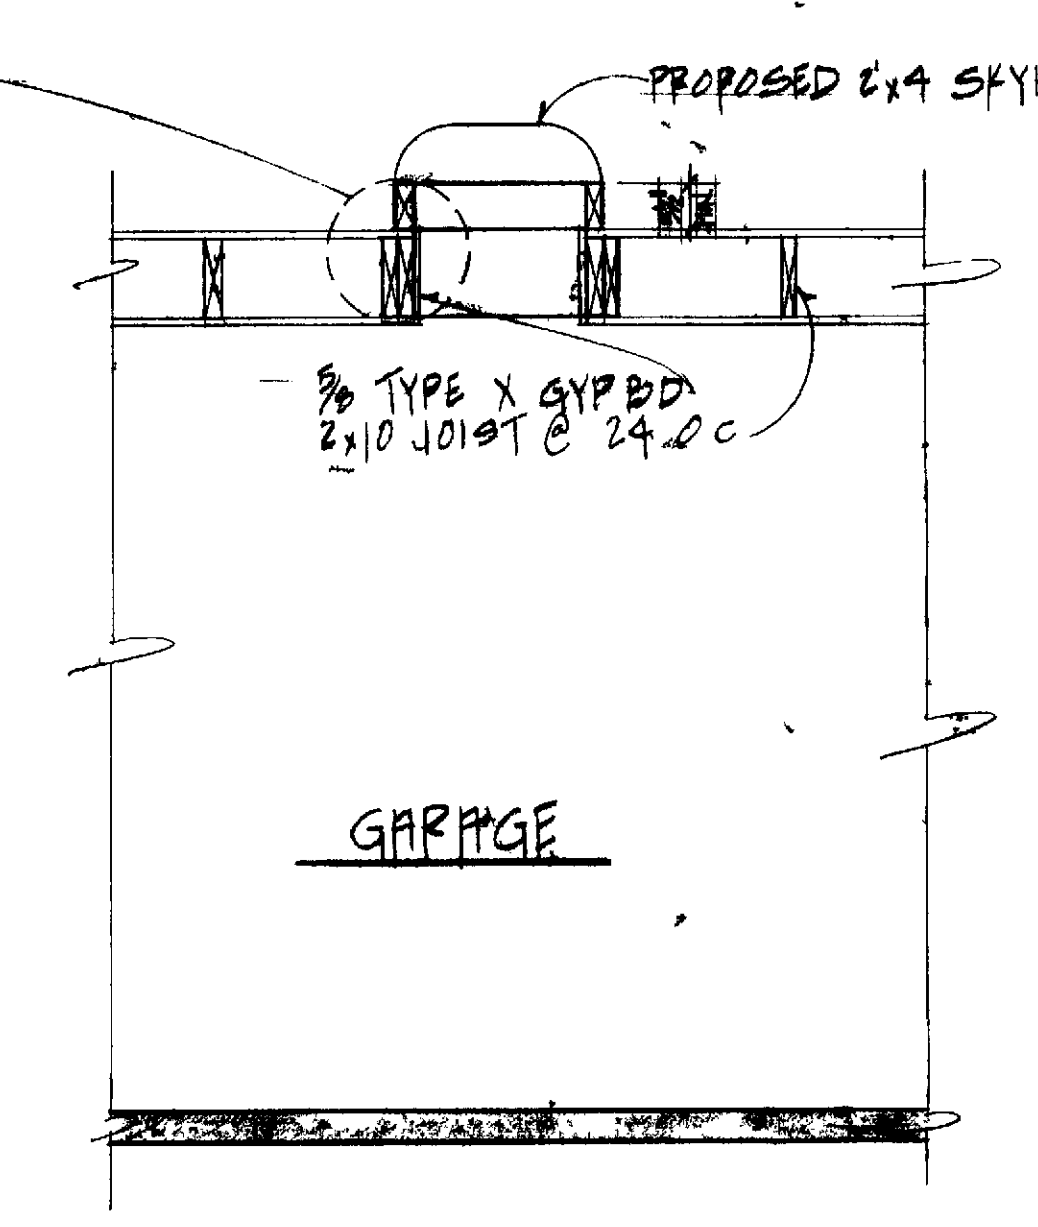


B SECTION
SCALE = 1/2" = 1'-0"

NOTES


- 1 DIMENSIONS HAVE PREFERENCE OVER SCALE
- 2 CONTRACTOR SHALL VERIFY ALL DIMENSIONS AND CONDITIONS @ EACH JOB SITE
- 3 CONTRACTOR SHALL SECURE AND PAY FOR ALL PERMITS REQ'D
- 4 ALL PHASES OF CONSTRUCTION SHALL COMPLY W/ CURRENT ED OF THE UBC AND OR STATE LOCAL CODES
- 5 UPON COMPLETION CONTRACTOR SHALL REMOVE ALL DEBRIS AND EXCESS MATERIAL AND LEAVE AREAS OF WORK ROOMY CLEAR
- 6 LINE ALL SKYLIGHT APERTURES W/ DRYWALL
- 7 ALL FASTENERS EXPOSED TO WEATHERING SHALL BE CORROSION RESISTANT OR GALVANIZED METALS
- 8 SKYLIGHT SHALL BE AN I.C.B.O. #1998
- 9 INSTALL PROPOSED ALUMINUM WINDOW OF SIZE SPECIFIED, MATCH TYPE & STYLE WITH EXISTING
- 10 INTERIOR AND EXTERIOR WINDOW TRIM SHALL MATCH EXISTING TRIM
- 11 PATCH AND PAINT ALL SURFACE TO MATCH EXISTING COLOR, TEXTURE, FINISH, ETC.
- 12 NO SELF-FLASHING SYSTEMS WILL BE ALLOWED
- 13 ALL SKYLITES WILL BE PROTECTED WITH ZAP SCREWS UNLESS NOT BE FEASIBLE
- 14 ALL SKYLITES WILL BE REQUIRED TO HAVE A MINIMUM OF 6" CLEARANCE ABOVE ROOF.

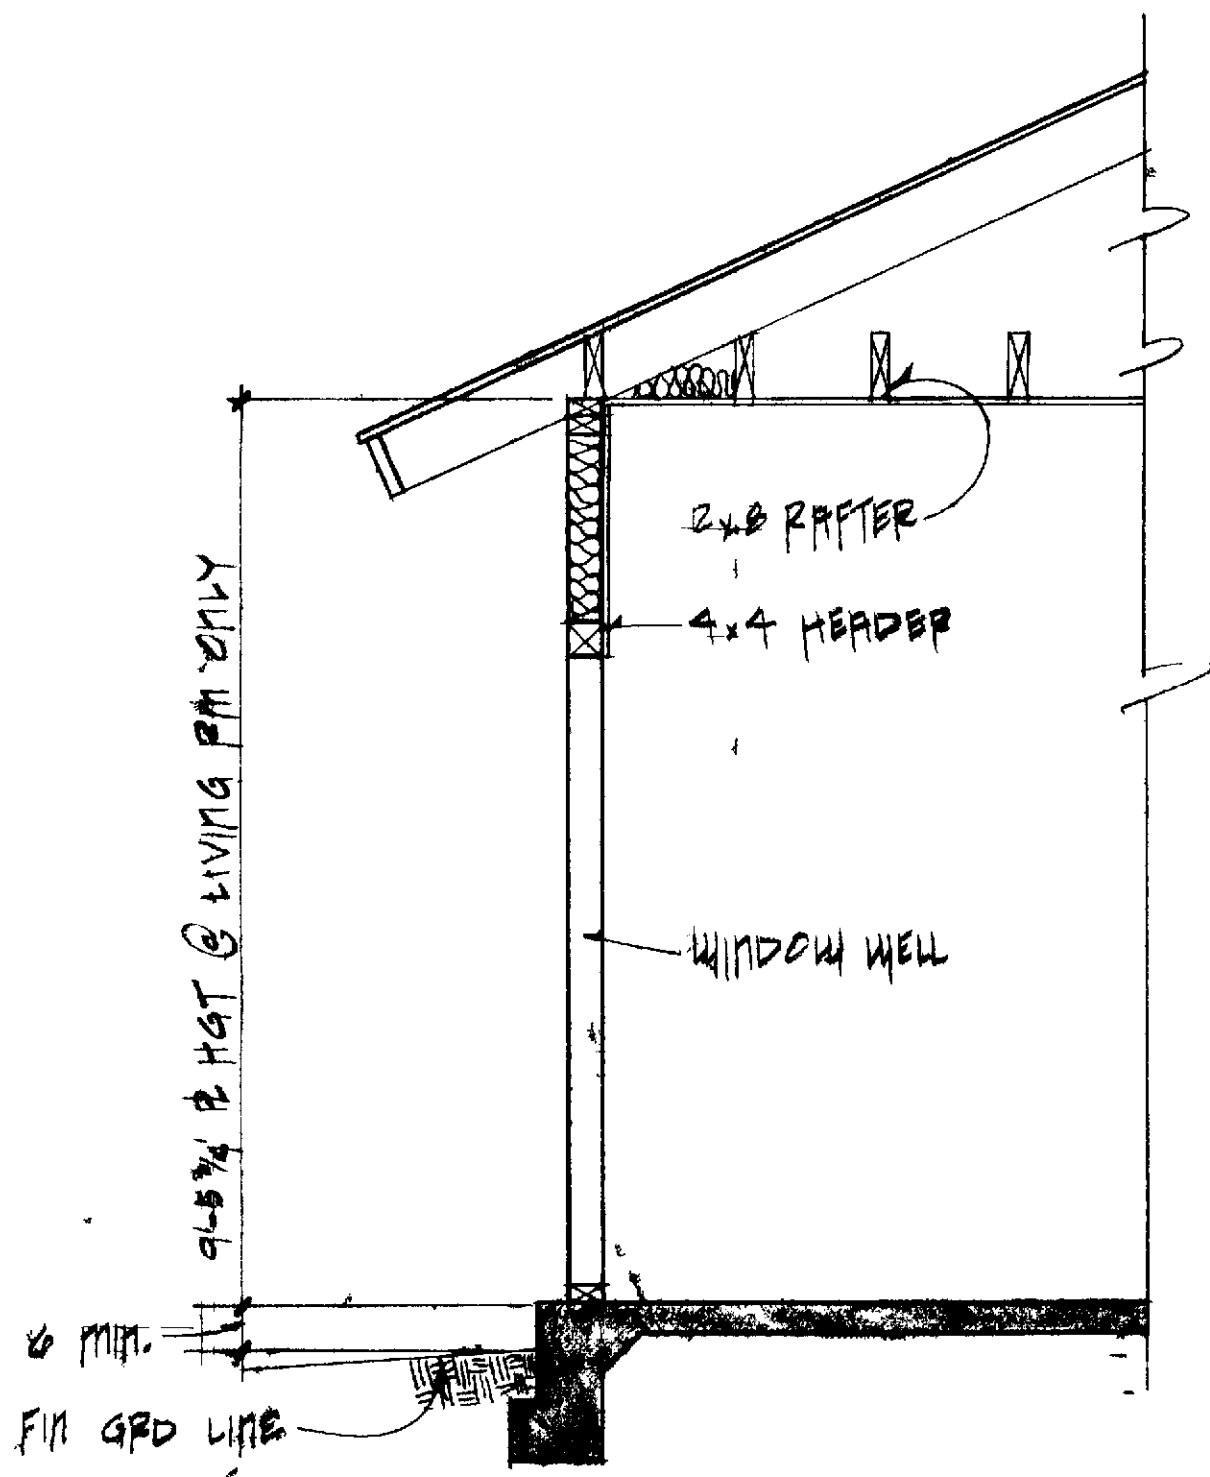


C SECTION
SCALE = 1/2" = 1'-0"

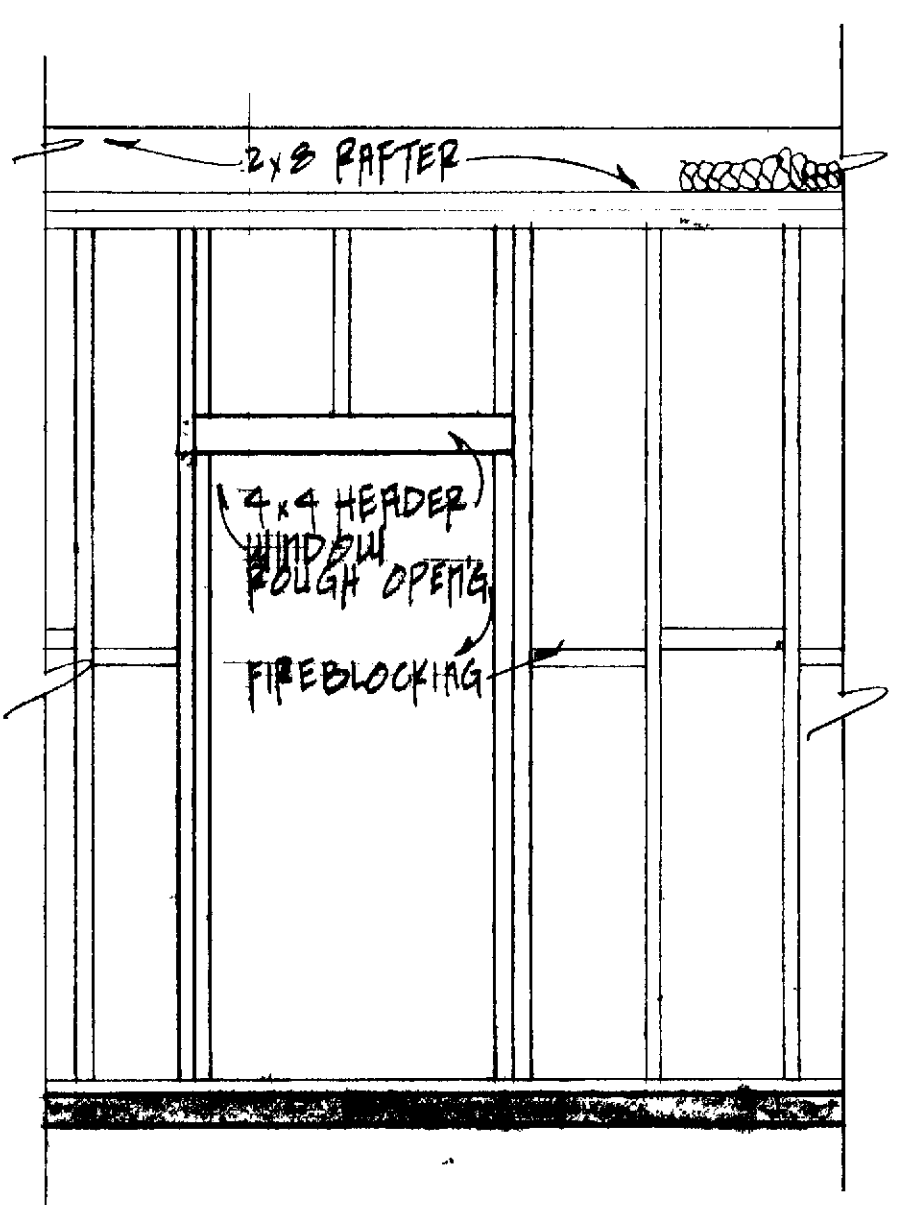

D SECTION
SCALE = 1/2" = 1'-0"

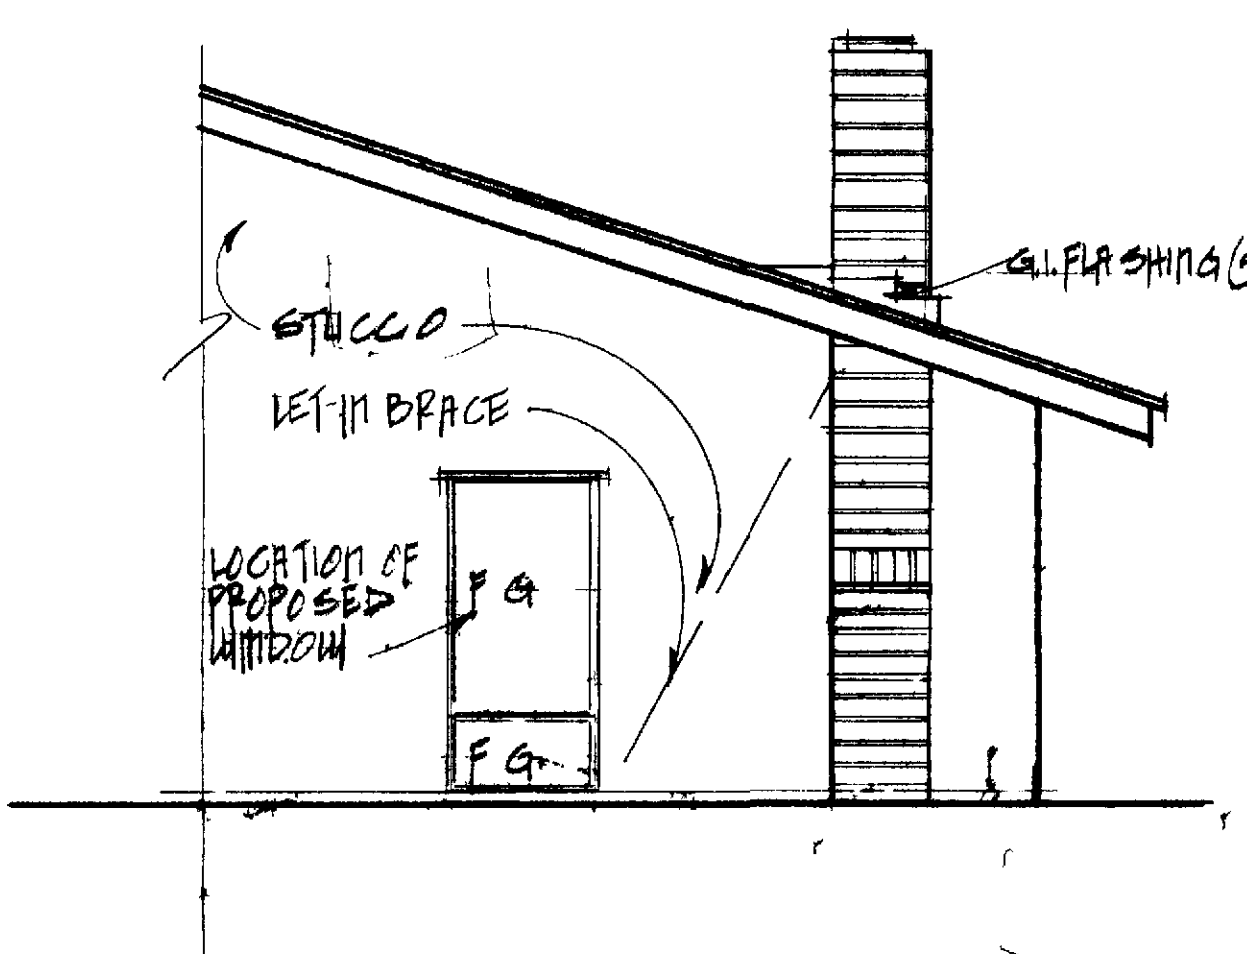

ELEVATION
SCALE = 1/4" = 1'-0"

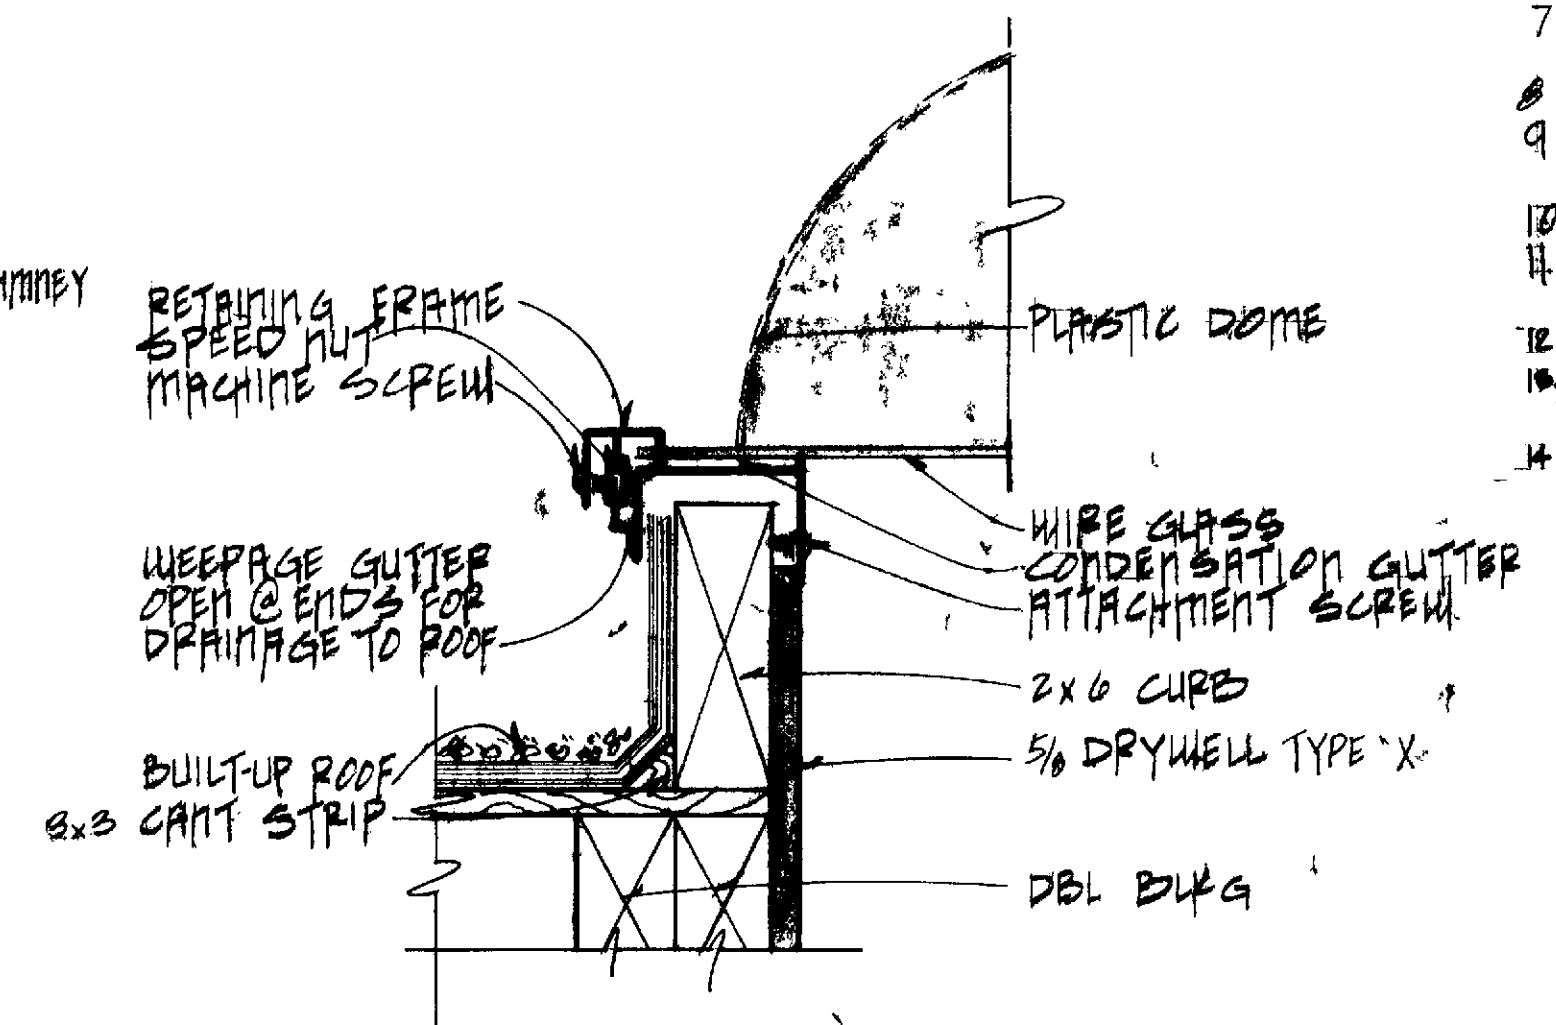

E CURB DETAIL
SCALE = 3" = 1'-0"

(76-5564) SKYLIGHT & WINDOW ADDITION C-10	
LEISURE WORLD STAMP PLAN NO 158	
PROFESSIONAL COMMUNITY H&T INC	
APPROVED P.C.H. INC	380-9616 R.O.B. 20 LAGUNA HILLS
SEPTEMBER 0, 1970	