



ALLOWABLE SPANS		
SIZE	SPACING	SPAN
2x6	24" OC	10'-0"
2x6	24" OC	10'-0"
2x6	24" OC	10'-0"
2x6	24" OC	10'-0"
HEADERS		
4x4		10'-0"
4x4		10'-0"
4x4		10'-0"
4x4		10'-0"

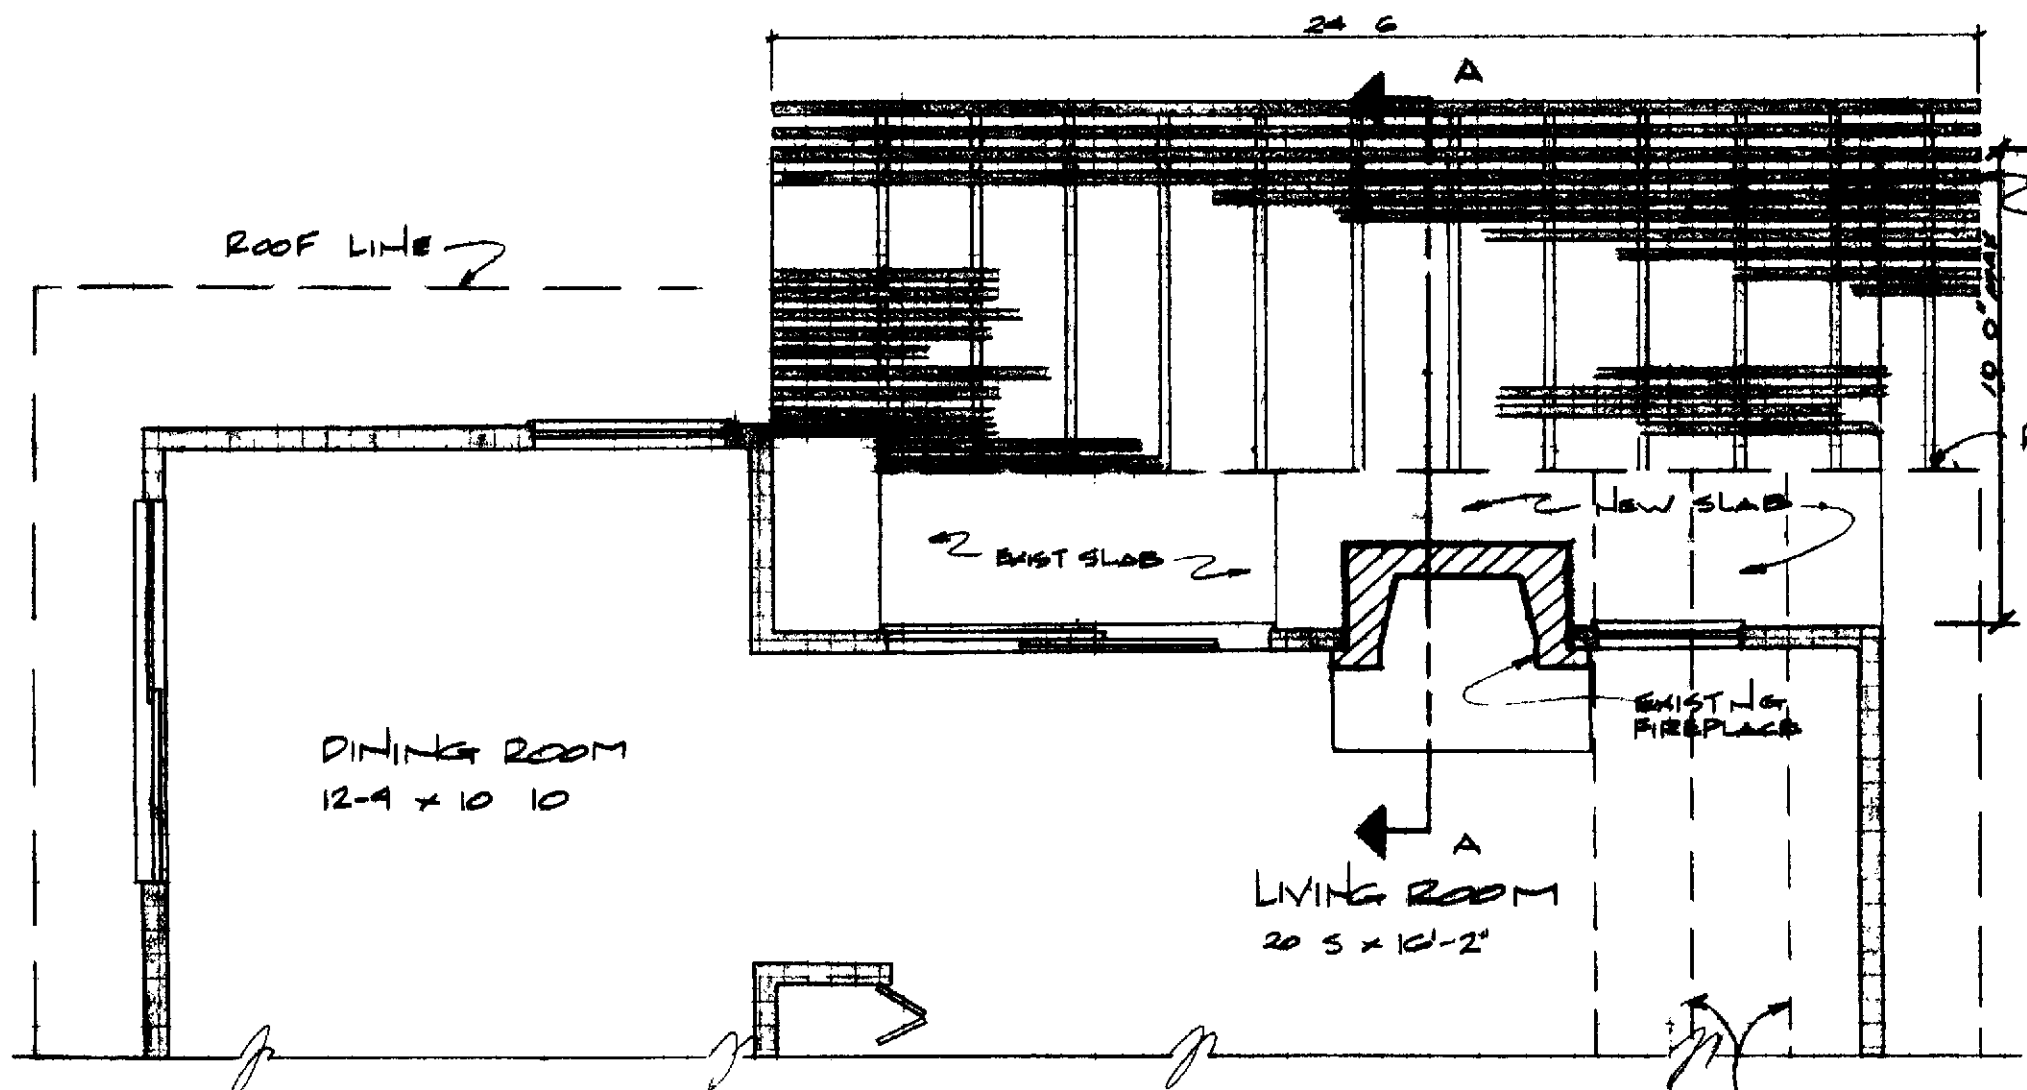


PARTIAL FLOOR PLAN
SCALE 1/4" = 1'-0"

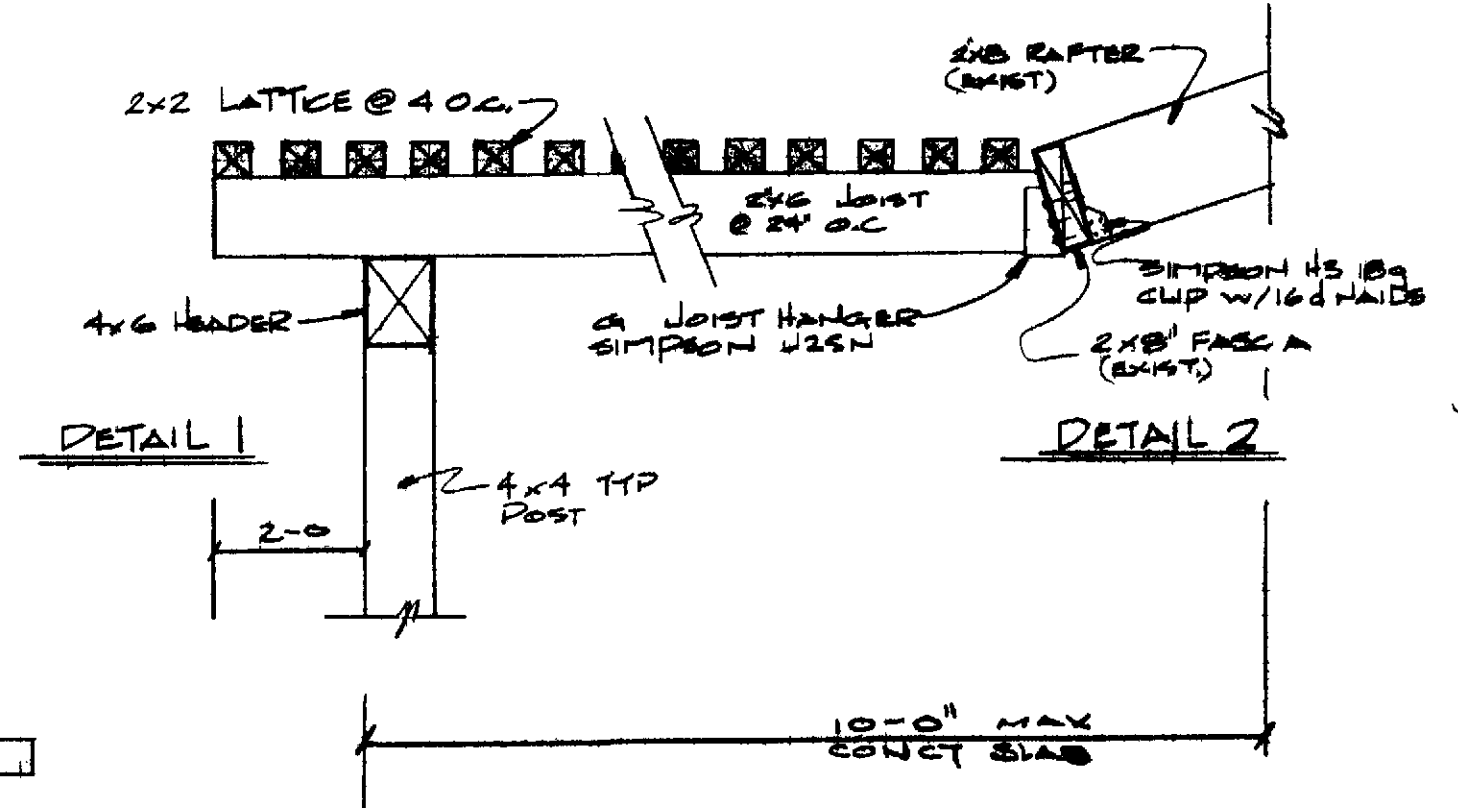

DETAIL 1

DETAIL 2

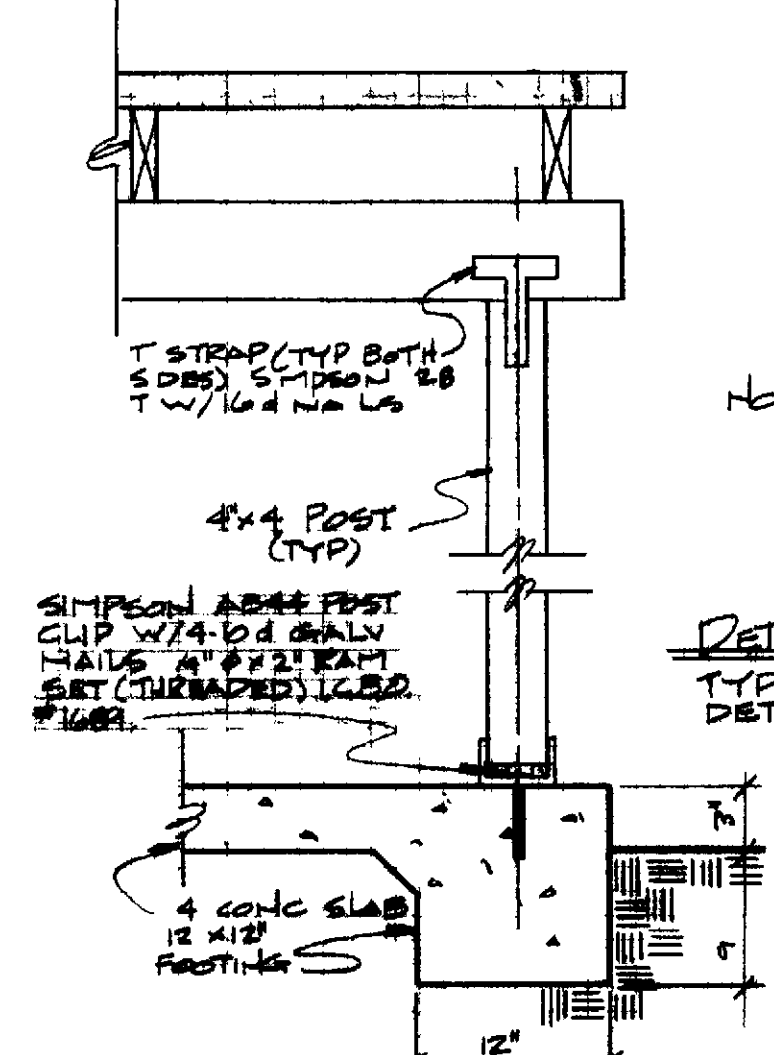


DETAIL 3
TYPICAL POST DETAIL


NOTE ALL FASTENERS EXPOSED TO WEATHERING SHALL BE GALVANIZED.

GENERAL NOTES

- 1 DIMENSIONS HAVE PREFERENCE OVER SCALE
- 2 CONTRACTOR SHALL VERIFY ALL DIMENSIONS & CONDITIONS @ EACH JOB SITE W/ ENGINEERING
- 3 ALL PHASES OF CONSTRUCTION SHALL COMPLY W/ THE CURRENT EDITION OF THE U.B.C. AND/OR STATE & LOCAL CODES
- 4 CONTRACTOR SHALL SECURE PAY FOR ALL PERMITS REQ'D BY THE LOCAL DEPT OF BUILDING & SAFETY & BY P.C.M. INC
- 5 UPON COMPLETION CONTRACTOR SHALL REMOVE ALL DEBRIS & EXCESS MATERIAL AND LEAVE ALL AREAS OF WORK BROTT CLEAN
- 6 ALL WOOD MEMBERS SHALL BE STAINED TO MATCH EXISTING TRIM METAL TO BE PAINTED FLAT BLACK
- 7 VERTICAL FRAMING SHALL BE SET GRADE OR BETTER HORIZONTAL FRAMING SHALL BE #2 DF-L OR BETTER.
- 8 CONCRETE TO BE 2000 PSI @ 28 DAYS MINIMUM

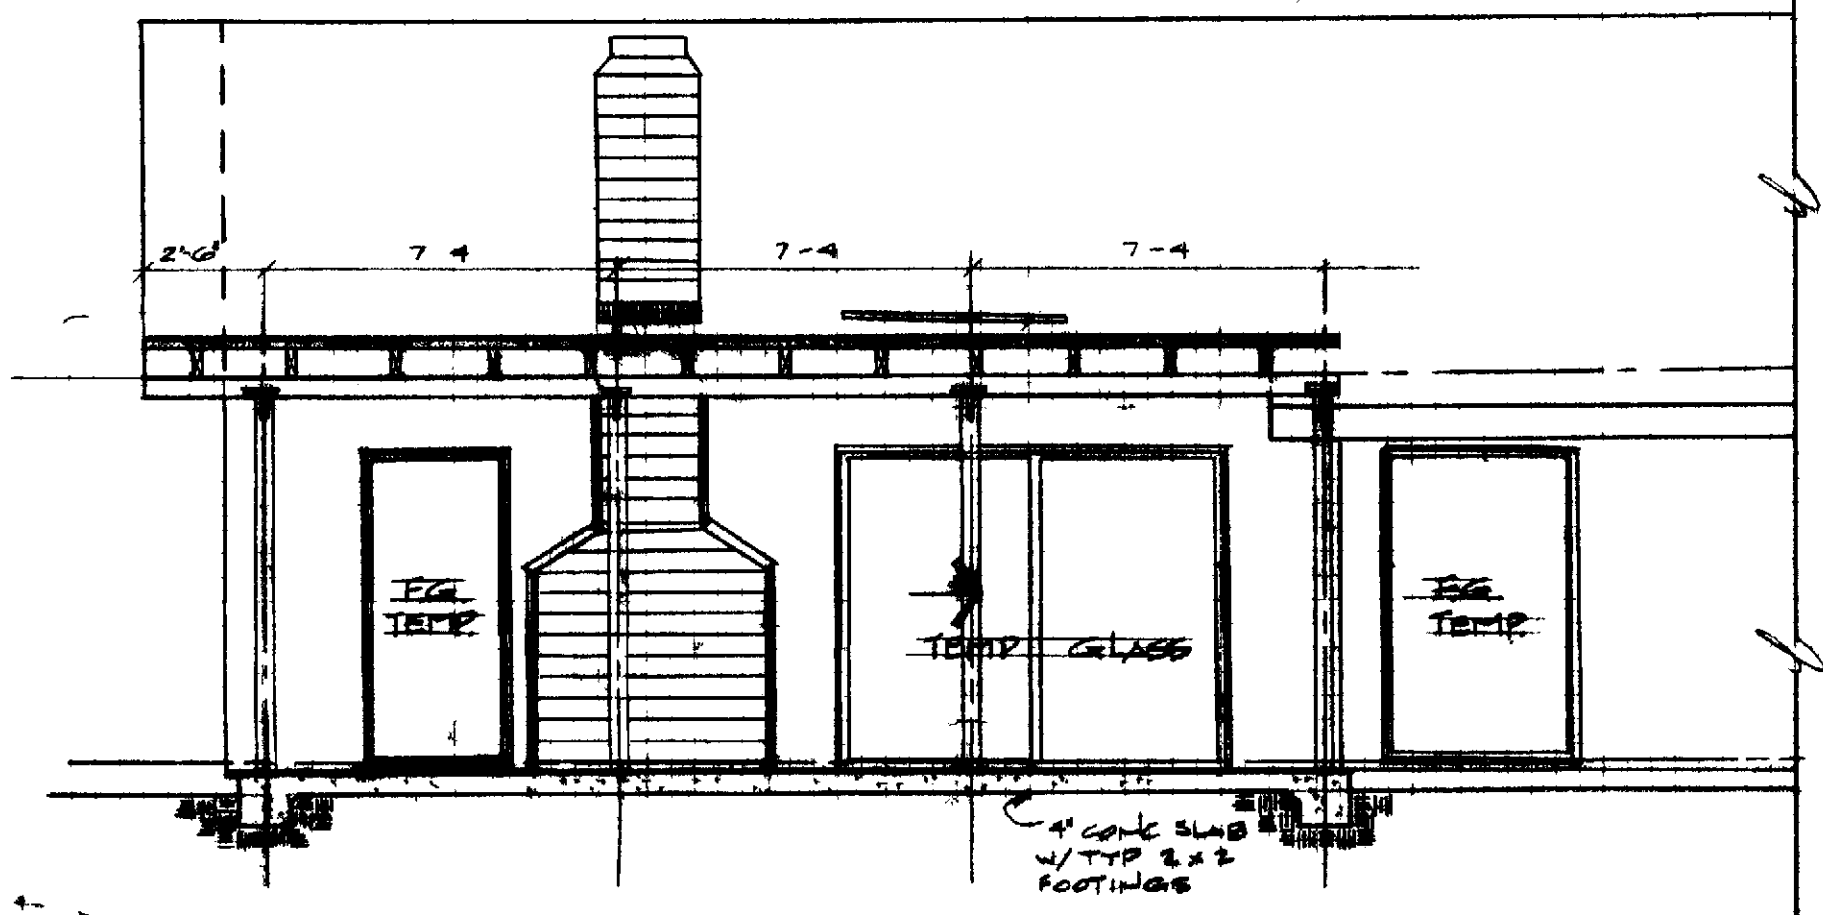

PARTIAL REAR ELEVATION
SCALE 1/4" = 1'-0"

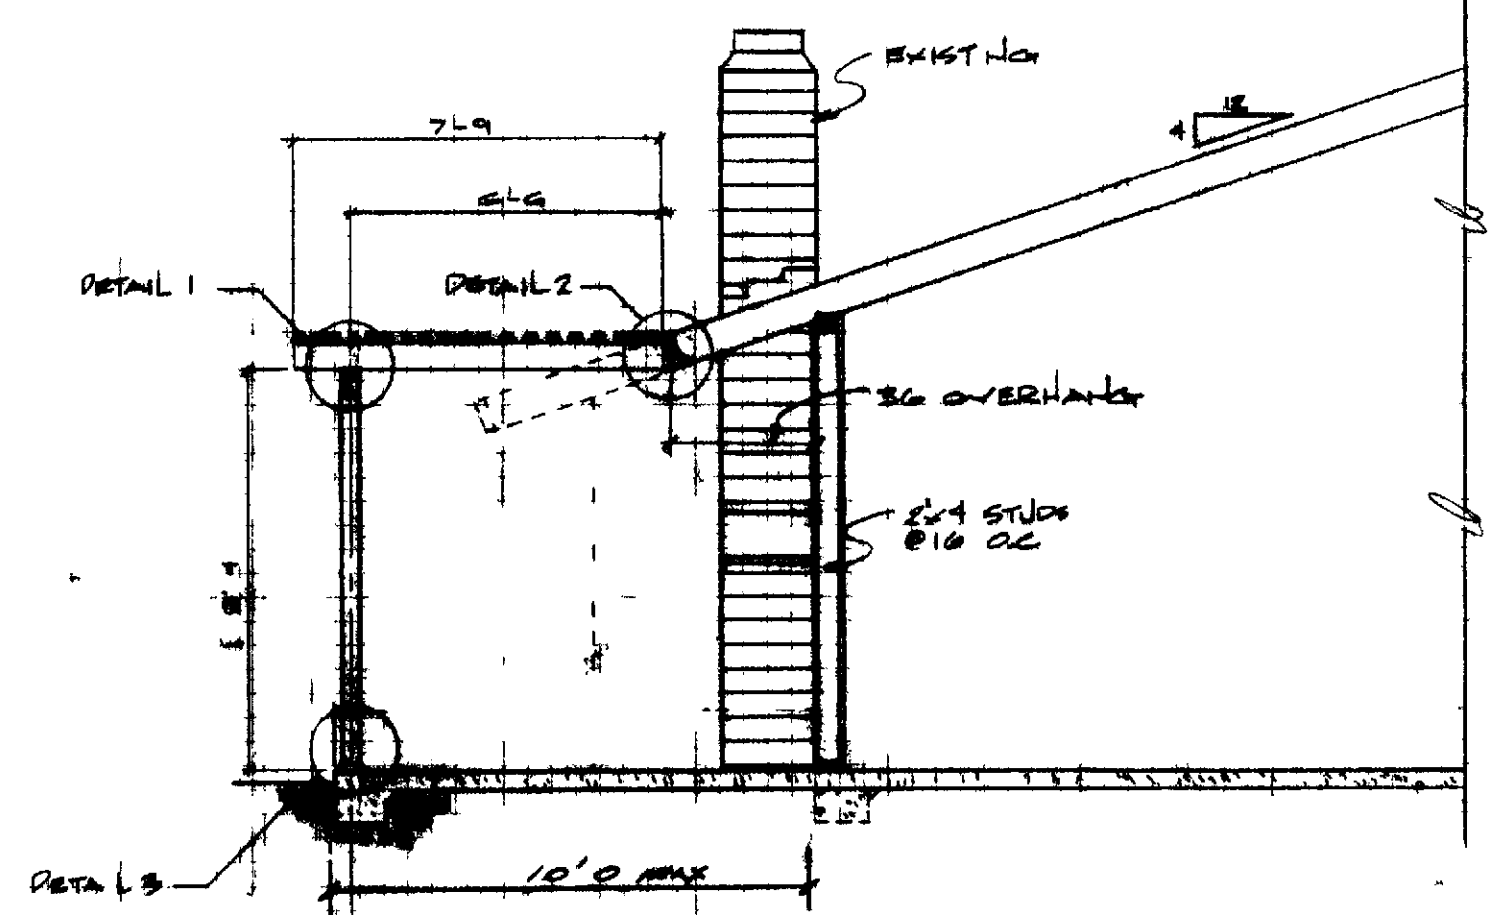

SECTION A
SCALE 1/4" = 1'-0"

OPEN LATTICE ROOF COVER REAR VILLA TERRAZA & COLOMBIA (PL C-10 & C-10RT)

LEISURE WORLD STANDARD PLAN NUMBER 151

PROFESSIONAL COMMUNITY MEETING APPROVED

APPROVED BY: RCM, INC. 380-885-1550 P.O.B. 2220 LAUREL HILLS

NOVEMBER 26, 1978