


BUILT-UP ROOFING & FLASHING TO BE 2 LAYER 15# FELT & 1 LAYER 40# FELT OR BETTER. INSTALLATION SHALL COMPLY W/ 3203 & 2

1 CURB DETAIL 3/4"=1'-0"  
FLAT ROOF

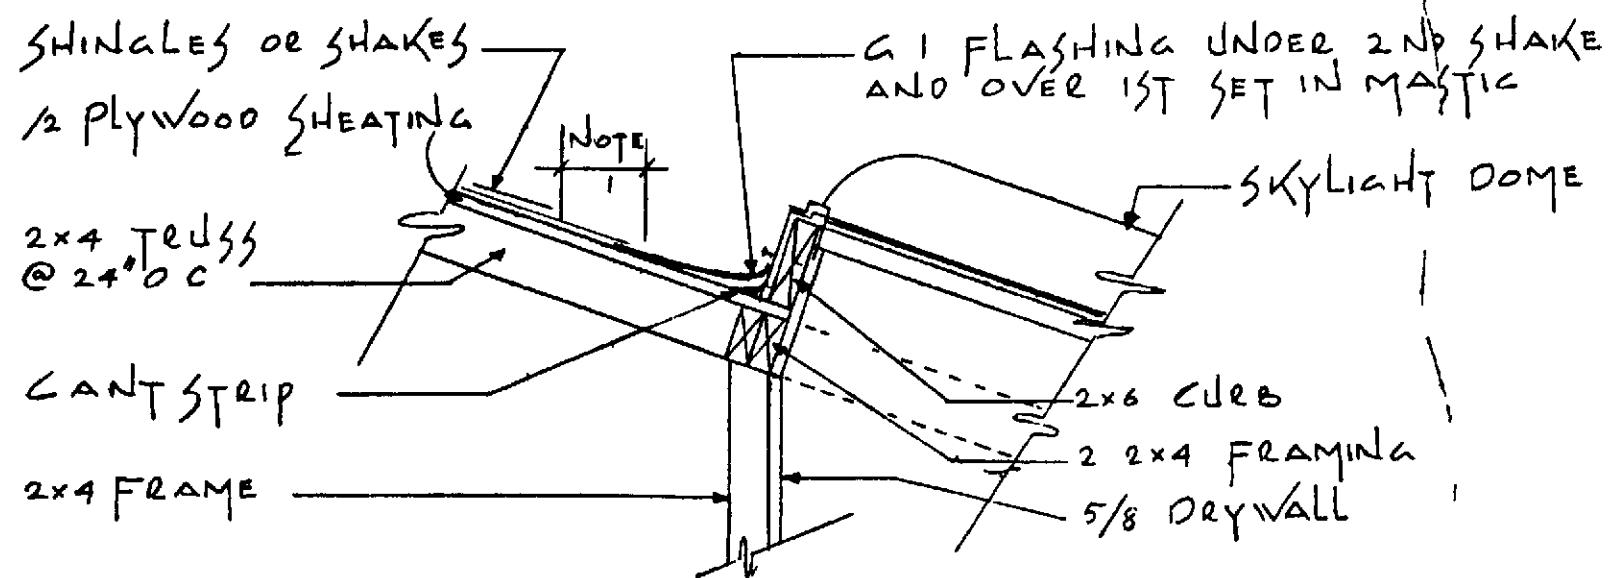


2 CURB DETAIL  
SLOPED ROOF


SCALE 1/2"=1'-0" PLACEMENT OF SKYLIGHT WILL NOT BE ABOVE LUMINOUS CEILING AREA

PROP 5"x20" SL GL WNDW (LQ OF WNDW IN WALL MAY VARY)

NEW R 2858 SKYLIGHT BY LANE AIR

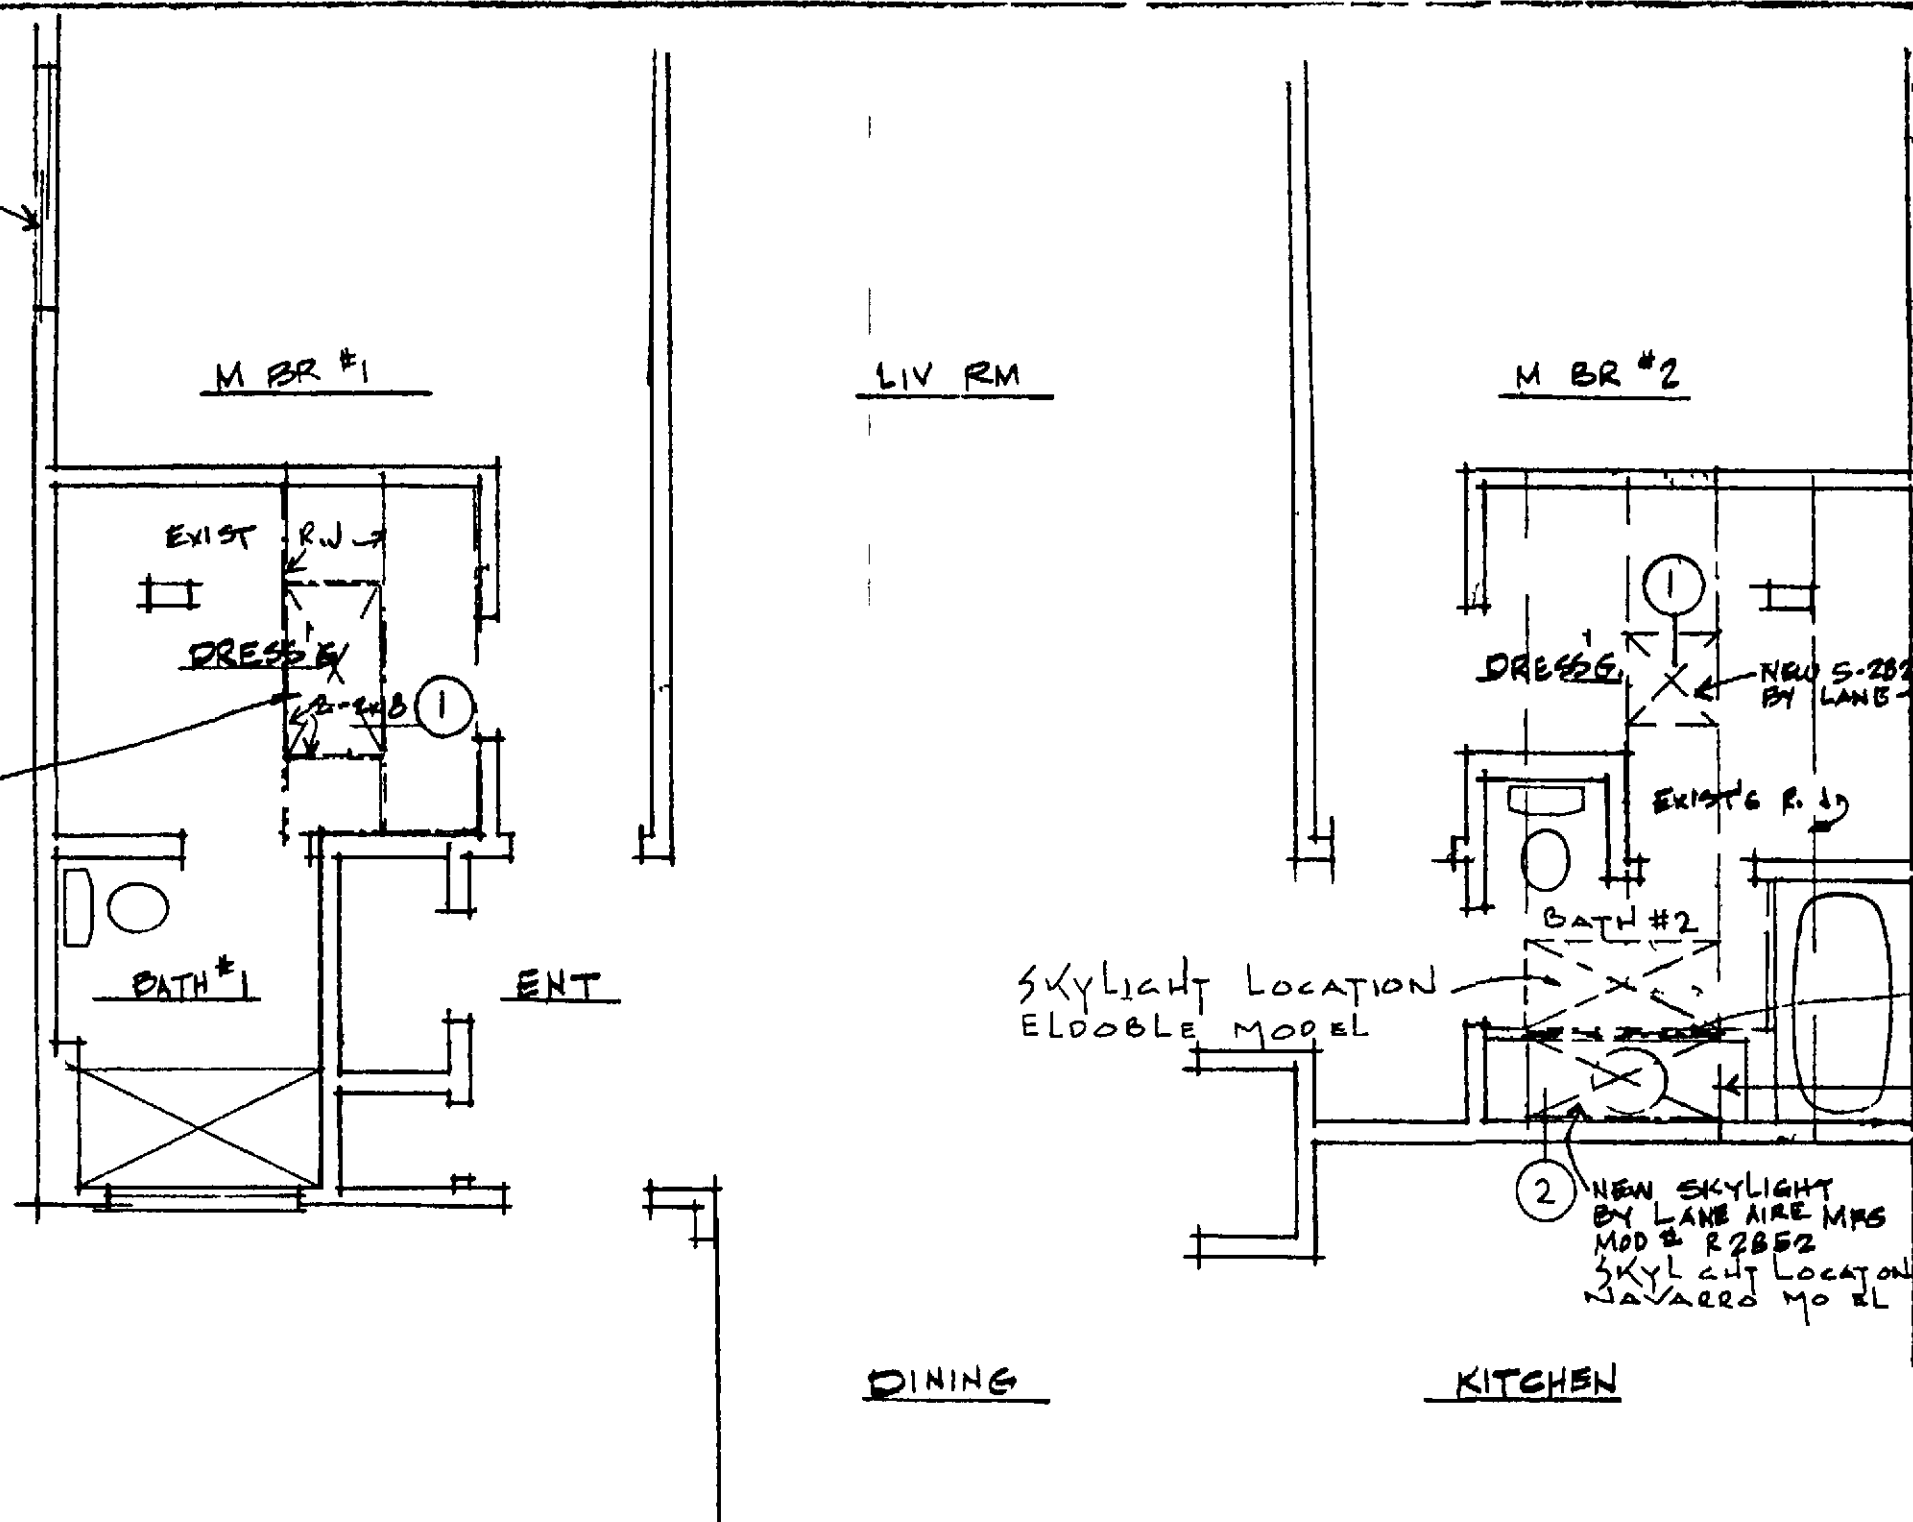

PARTIAL FLOOR PLAN 1/4"=1'-0"

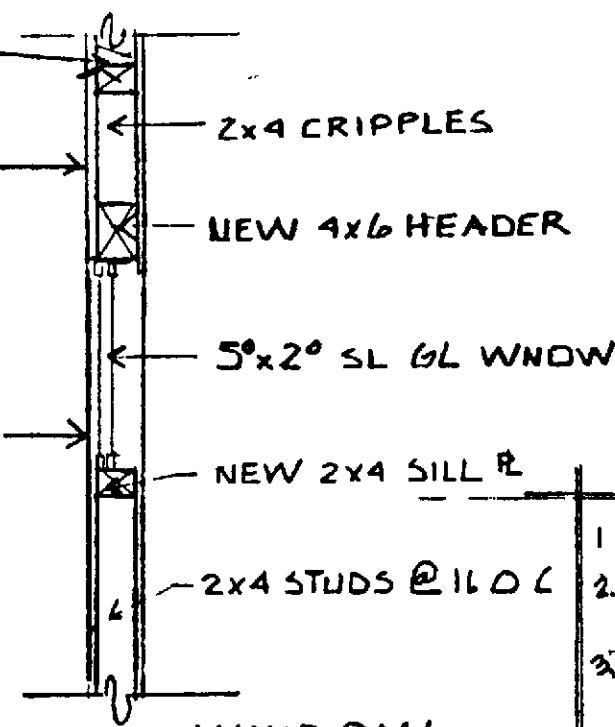

WINDOW DETAIL 1/2"=1'-0"

GENERAL NOTES

- 1 DIMENSIONS HAVE PREFERENCE OVER SCALE
- 2 CONTRACTOR SHALL VERIFY ALL DIMENSIONS & CONDITIONS @ EA JOB SITE
- 3 CONTRACTOR SHALL SECURE & PAY FOR ALL PERMITS REQ'D BY PCM INC & THE ORANGE COUNTY BLDG DEPT
- 4 LINE ALL SKYLIGHT AREAWAYS W/ DRYWALL
- 5 ALL PHASES OF CONST SHALL COMPLY W/ CURRENT OF THE UBC & OR STATE & LOCAL CODES
- 6 UPON COMPLETION CONTRACTOR SHALL REMOVE ALL DEBRIS & EXCESS MAT'L & LEAVE AREAS OF WORK BROOM CLEAN
- 7 ALL FASTENERS EXPOSED TO WEATHERING SHALL BE CORROSION RESISTANT OR GALVANIZED METAL
- 8 SKYLIGHT SHALL BE I.C.B.O. NO 1998 APPROVED ITEM
- 9 FRAMING LUMBER — HORIZONTAL DFL#1 VERTICAL DFL#2 OR BETTER
- 10 SKYLIGHTS MAY BE INSTALLED ALL @ THE SAME TIME OR IN ANY COMBINATION
- 11 FLASHING UNDER SHINGLE A MINIMUM OF 6"
- 12 NEW WINDOW TO MATCH EXISTING
- 13 INTERIOR & EXTERIOR WALLS TO BE TO BE PATCHED & PAINTED TO MATCH EXISTING FINISHES
- 14 WINDOW MAY NOT BE POSSIBLE IN SOME BLDG COMBINATIONS DUE TO ADJOINING UNITS
- 15 NO SELF FLASHING SKYLITES SHALL BE ALLOWED
- 16 ALL SKYLITES TO BE FASTENED WITH CAP SCREWS NAILS ARE NOT PERMISSIBLE
- 17 ALL SKYLITES WILL BE REQUIRED TO HAVE A MINIMUM OF 5/8" CLEARANCE ABOVE THE ROOF
- 18 SKYLIGHTS MUST BE A MINIMUM 12" AWAY FROM ANY VENT

WINDOW IN MASTER BEDROOM SKYLIGHT ADDITION IN BATH & DRESSING RM RP 46 & P 46 & 46 NAVARO CASA ROSA ELDORADO

KEISLER WORLD STANDARD PLAN NUMBER 146

PCM INC APPROVED *[Signature]* DIRECTOR OF ENVIRONMENTAL SERVICES

PCM INC 380-416 PO-BOX 2220 LAGUNA HILLS, CA 92653 146

FEB 14 1977 REV 6-18-80 PAGE 8 81