



FLOOR PLAN
SCALE 1/4" = 1'-0"

ALLOWABLE SPANS		
SIZE	SPACING	SPAN
2x6	16	11'-0"
	24	11'-0"
	32	8'-0"
2x8	32	11'-6"
	48	11'-6"
HEADERS		
4x4	11'-0"	
4x6	11'-0"	
4x8	11'-0"	
4x10	11'-0"	

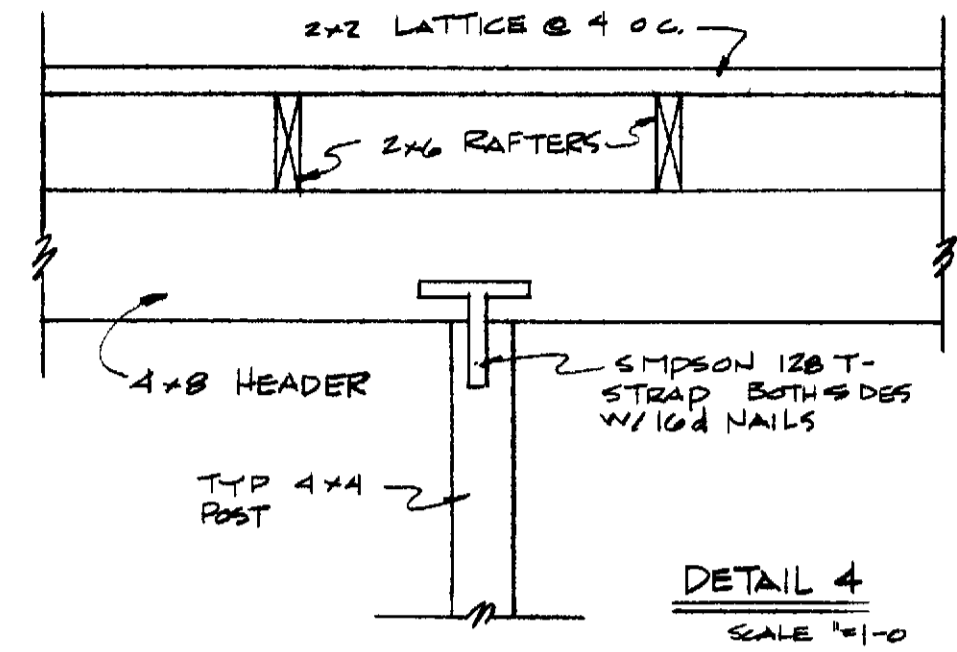


DETAIL 4
SCALE 1/2" = 1'-0"

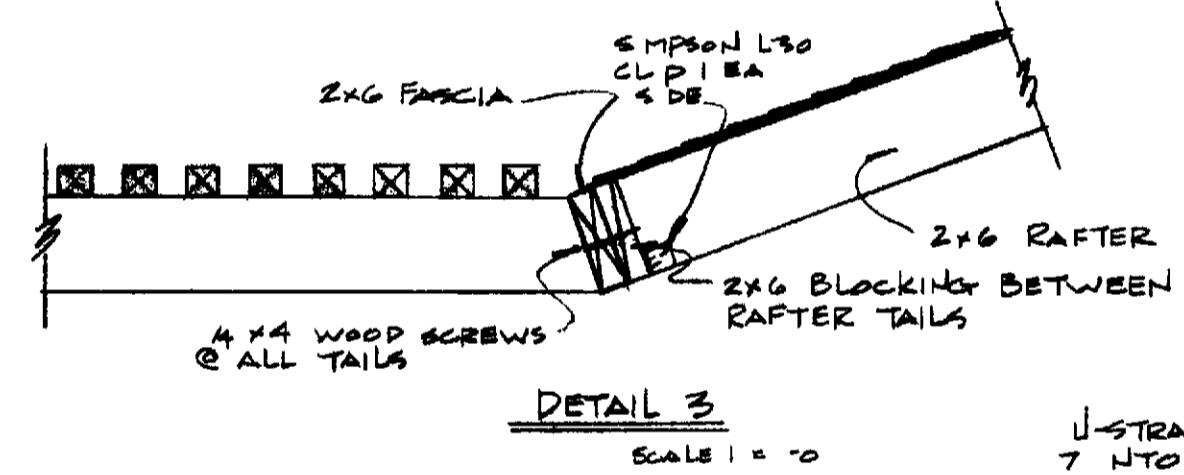


DETAIL 3
SCALE 1" = 1'-0"

- GENERAL NOTES**
- 1 DIMENSIONS HAVE PREFERENCE OVER SCALE
 - 2 CONTRACTOR SHALL VERIFY ALL DIMENSIONS & CONDITIONS @ JOB SITE
 - 3 ALL PHASES OF CONSTRUCTION SHALL COMPLY WITH CURRENTED OF THE USC AND/OR STATE & LOCAL CODES
 - 4 CONTRACTOR SHALL SECURE & PAY FOR ALL PERMITS REQ'D BY THE OC DEPT OF BLDG & SAFETY AND BY P.C.M. INC
 - 5 UPON COMPLETION CONTRACTOR SHALL REMOVE ALL EXCESS MATERIAL & DEBRIS AND LEAVE ALL AREAS OF WORK BROOM CLEAN
 - 6 ALL WOOD MEMBERS SHALL BE STAINED TO MATCH EXISTING TRIM METAL TO BE PAINTED FLAT BLACK
 - 7 VERTICAL FRAMING TO BE STUD GRADE OR BETTER HORIZONTAL FRAMING TO BE #2 D.F. L OR BETTER
 - 8 CONCRETE TO BE 3000 PSI @ 28 DAYS MIN
 - 9 ALL FASTENERS EXPOSED TO WEATHERING SHALL BE GALVANIZED

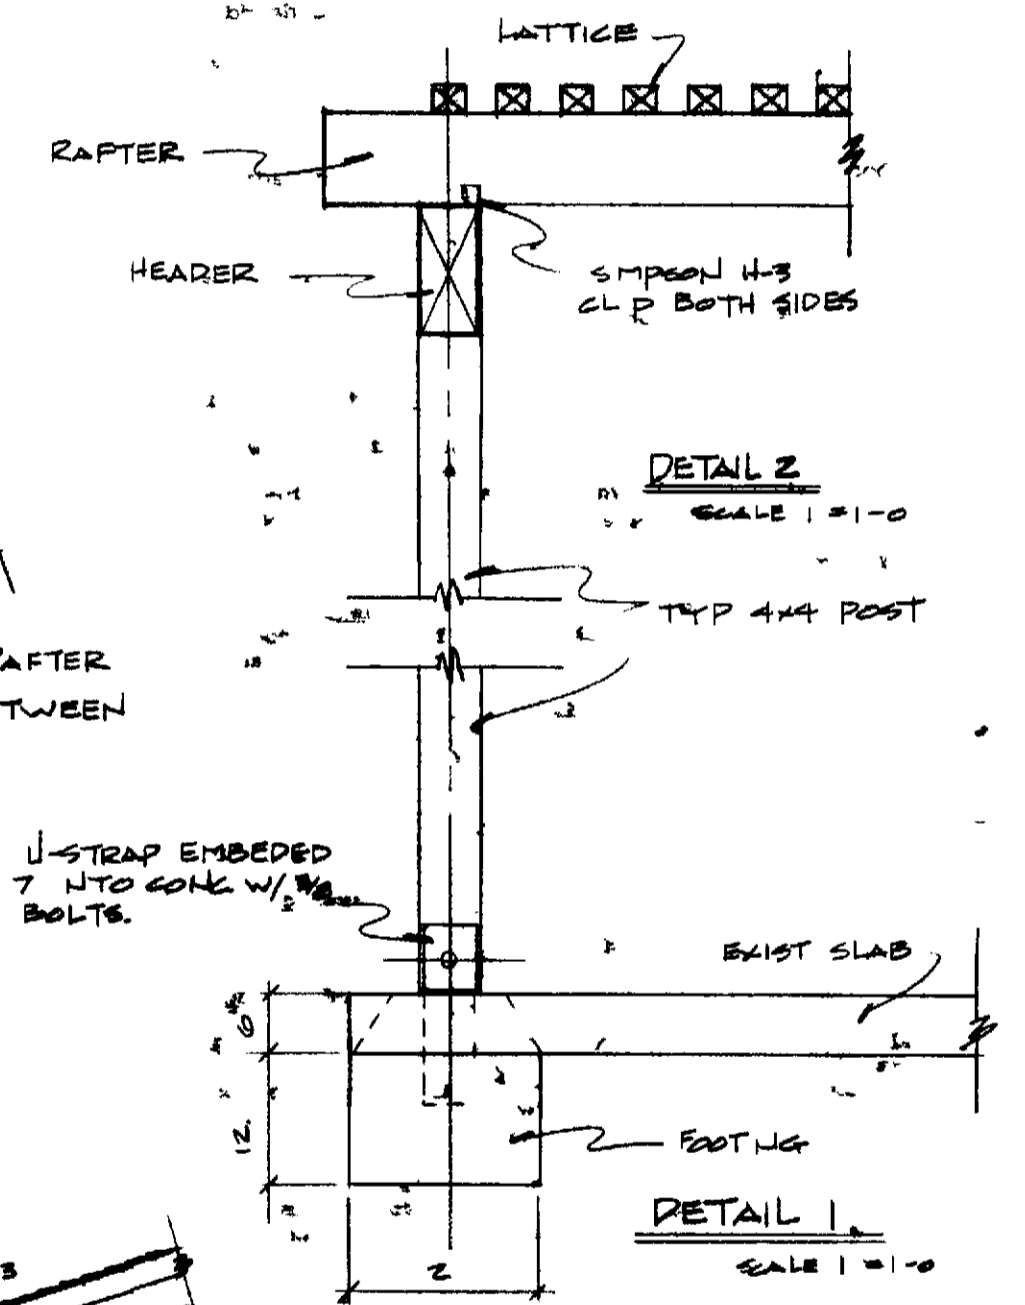


DETAIL 2
SCALE 1" = 1'-0"

DETAIL 1
SCALE 1" = 1'-0"

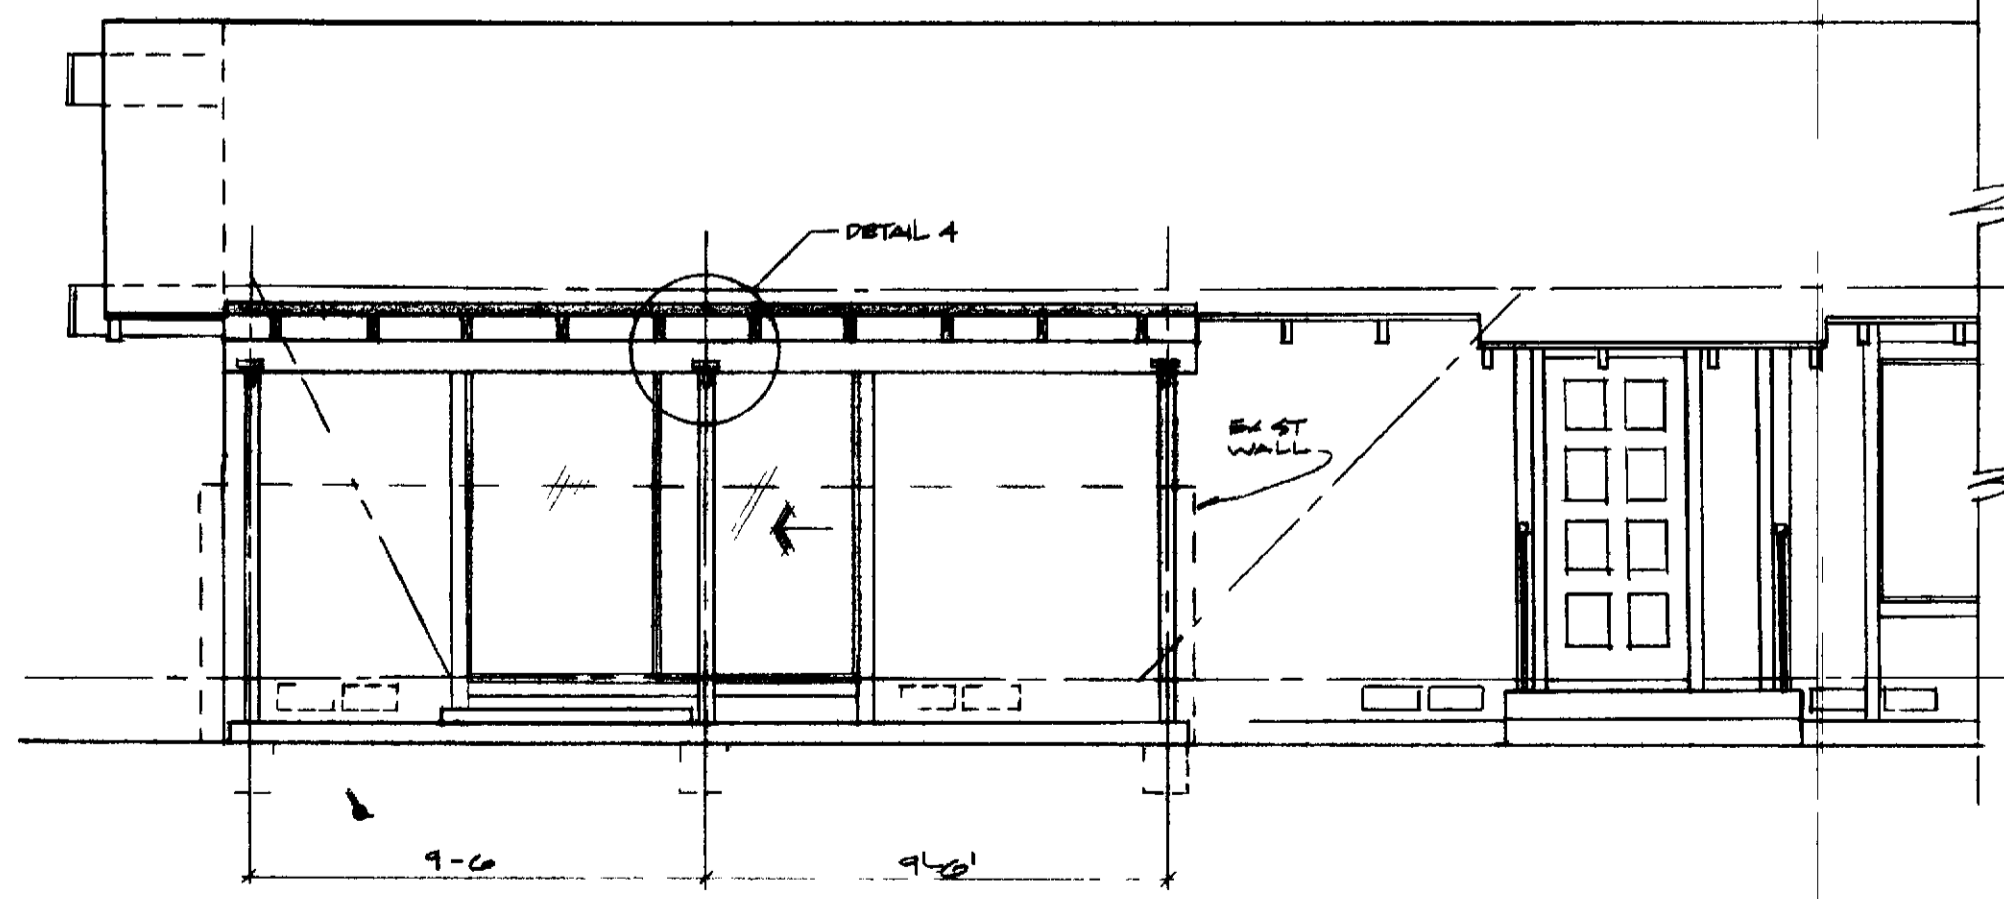

FRONT ELEVATION
SCALE 1/4" = 1'-0"

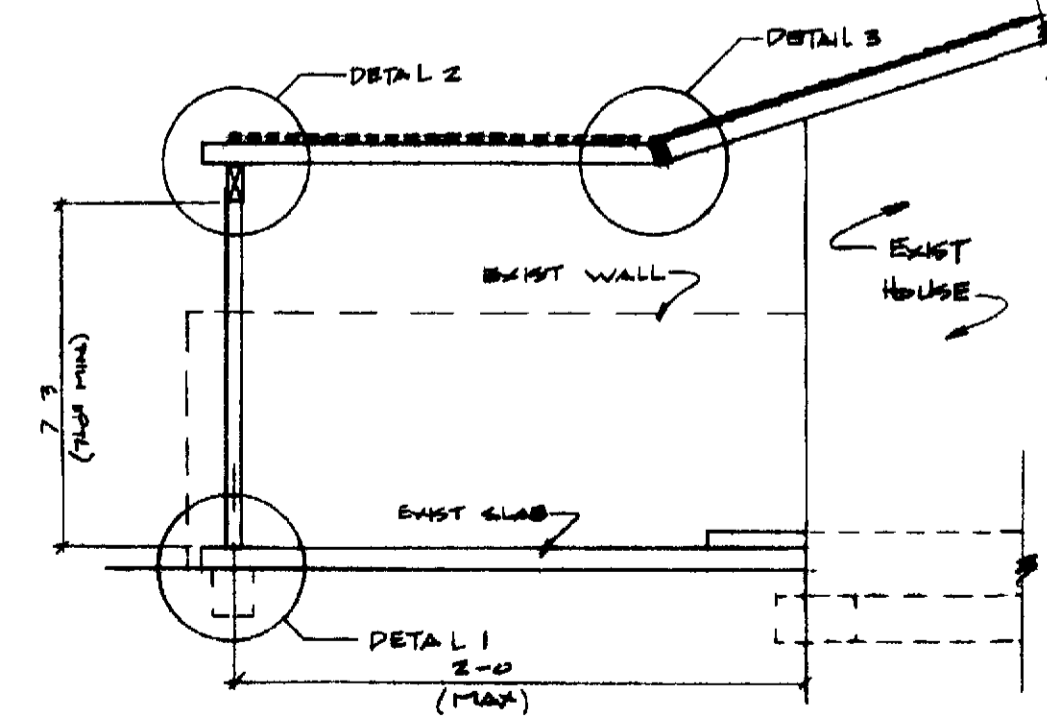

SECTION A-A
SCALE 1/4" = 1'-0"

(70-433)

CASA ARRIBA 143
OPEN LATTICE PATIO COVER

LEISURE WORLD
STANDARD PLAN
NUMBER **106**

PROFESSIONAL COMMUNITY
MGT INC APPROVED

P.C.M. INC 880-3616
POB 2220 LAGUNA HILLS

MARCH 19 1974

TDW