



TOP VIEW
SCALE 1/2" = 1'-0"

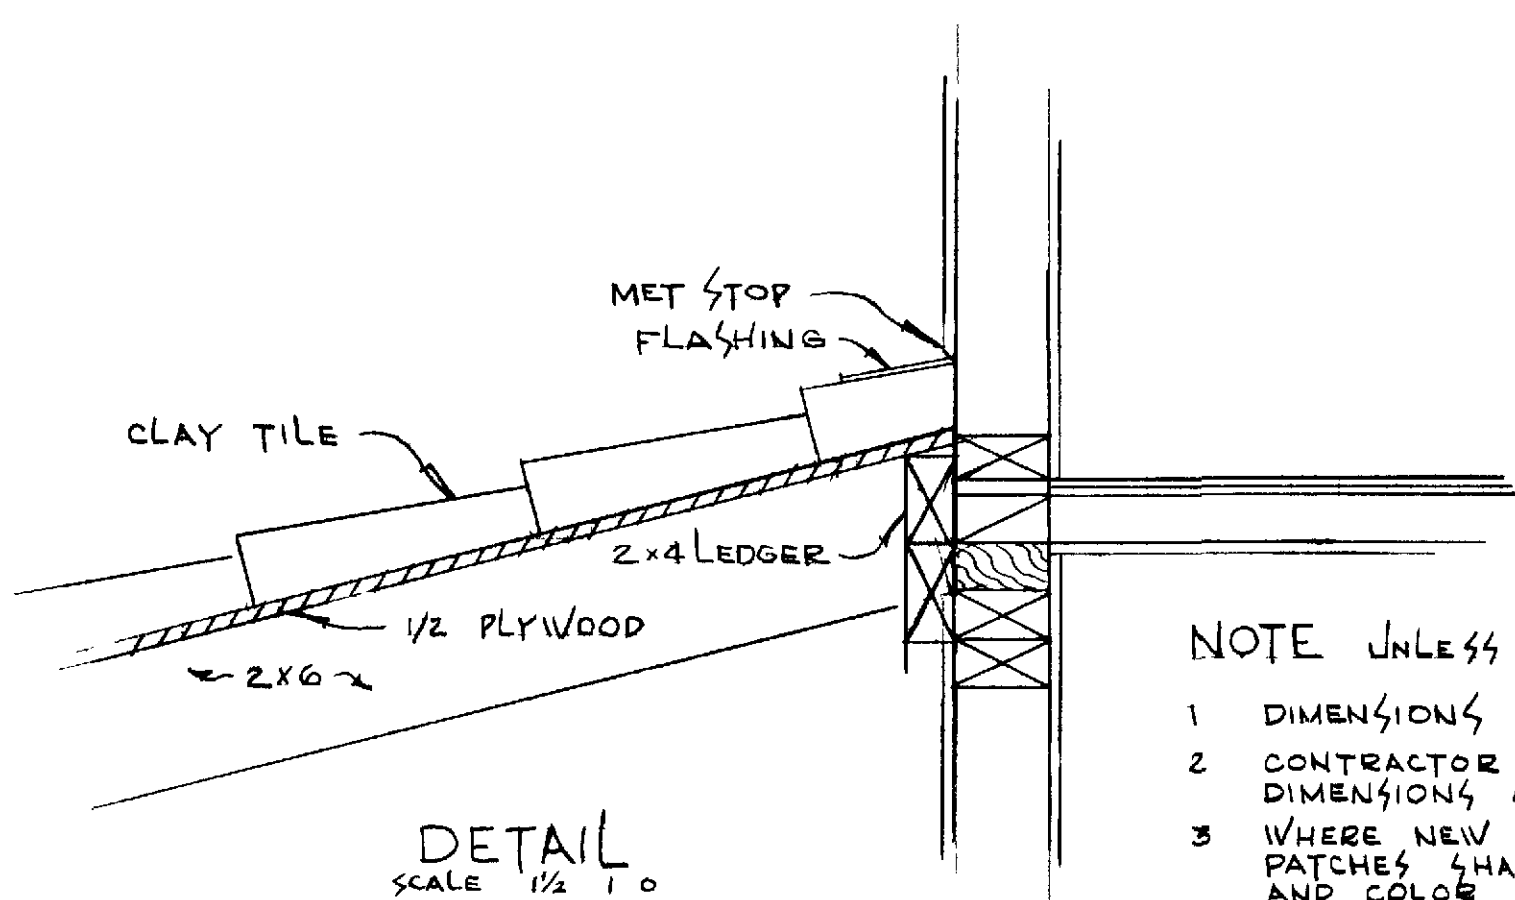


DETAIL
SCALE 1/2" = 1'-0"

NOTE UNLESS OTHERWISE SPECIFIED

- 1 DIMENSIONS HAVE PREFERENCE OVER SCALE
- 2 CONTRACTOR SHALL VERIFY CONDITIONS AND DIMENSIONS AT EACH JOB SITE
- 3 WHERE NEW CONST ABUTS EXISTING RESTUCCO PATCHES SHALL MATCH EXISTING TEXTURE AND COLOR
- 4 ALL MATERIAL SHALL BE CONST GRADE DF
- 5 PAINT ALL EXPOSED AREAS 2 COATS TO MATCH EXISTING BUILDING AND TRIM
- 6 ALL PHASES OF CONST SHALL COMPLY WITH THE 1967 EDITION OF U B C AND/OR STATE AND LOCAL CODES
- 7 CONTRACTOR SHALL SECURE AND PAY FOR ALL PERMITS REQD BY THE LEISURE WORLD FOUNDATION & THE ORANGE COUNTY DEPT OF BUILDING AND SAFETY
- 8 UPON COMPLETION THE CONTRACTOR SHALL REMOVE ALL DEBRIS & EXCESS MATERIAL AND LEAVE AREA BROOM CLEAN

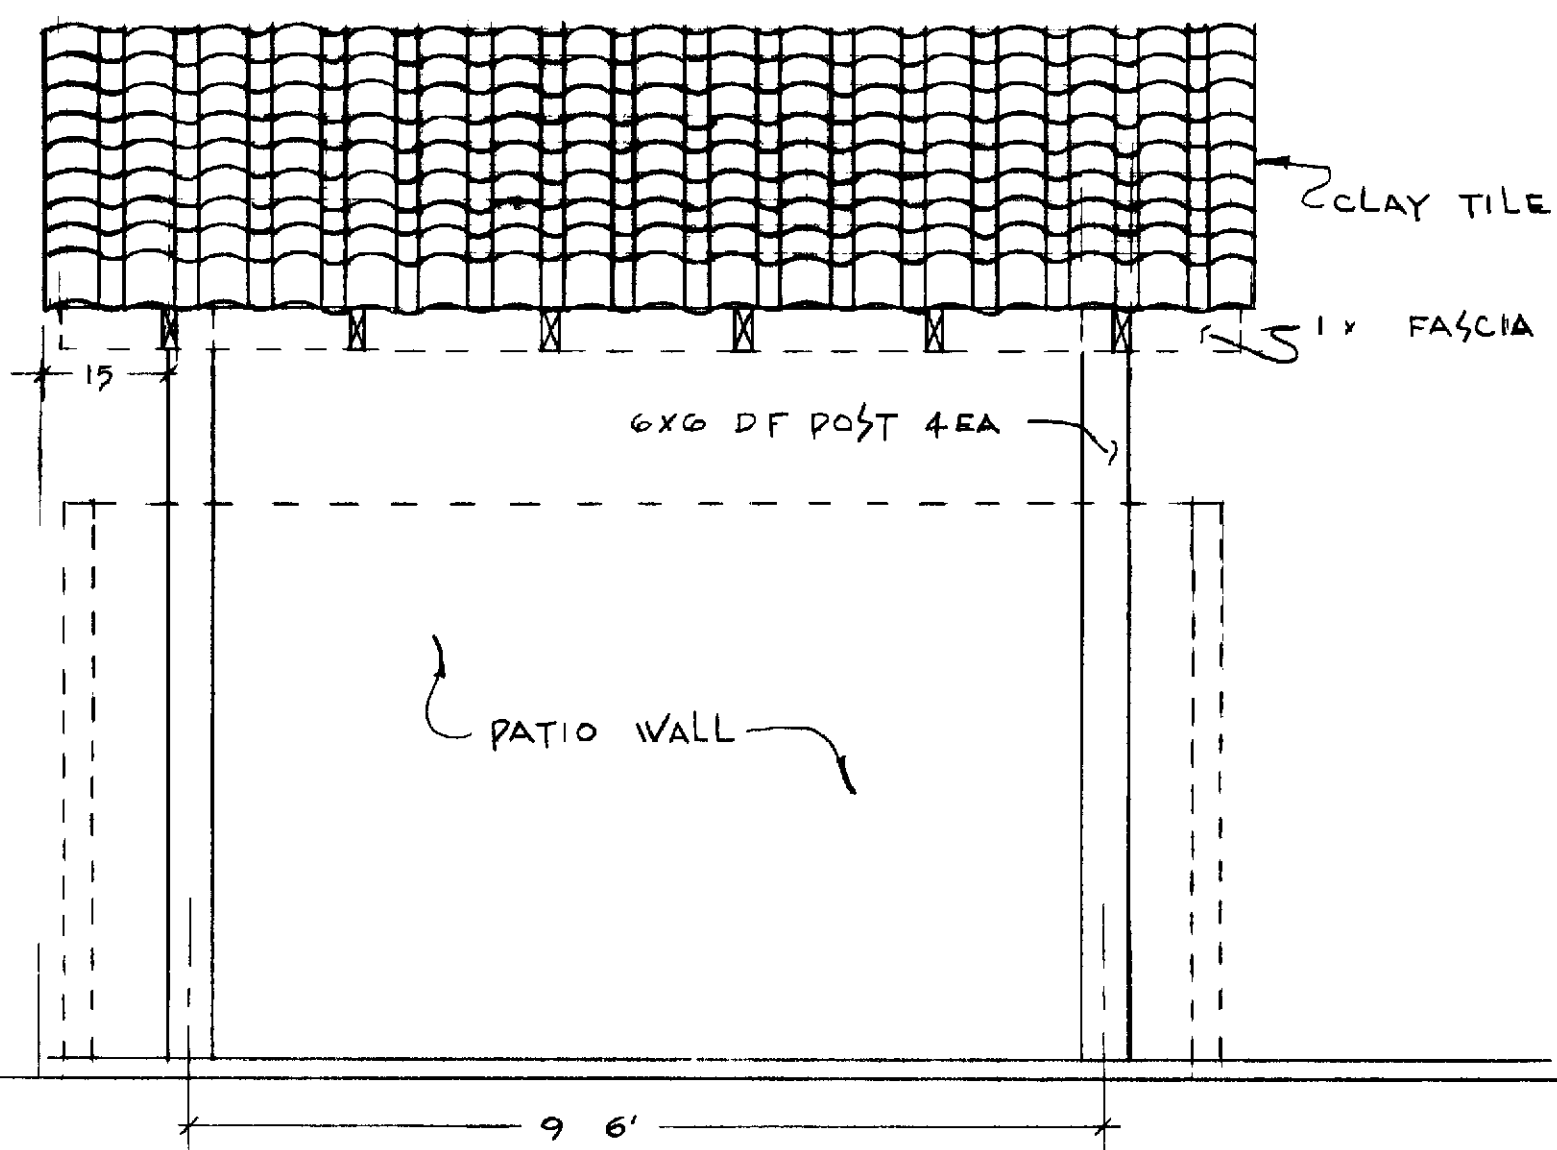

FRONT VIEW
SCALE 1/2" = 1'-0"

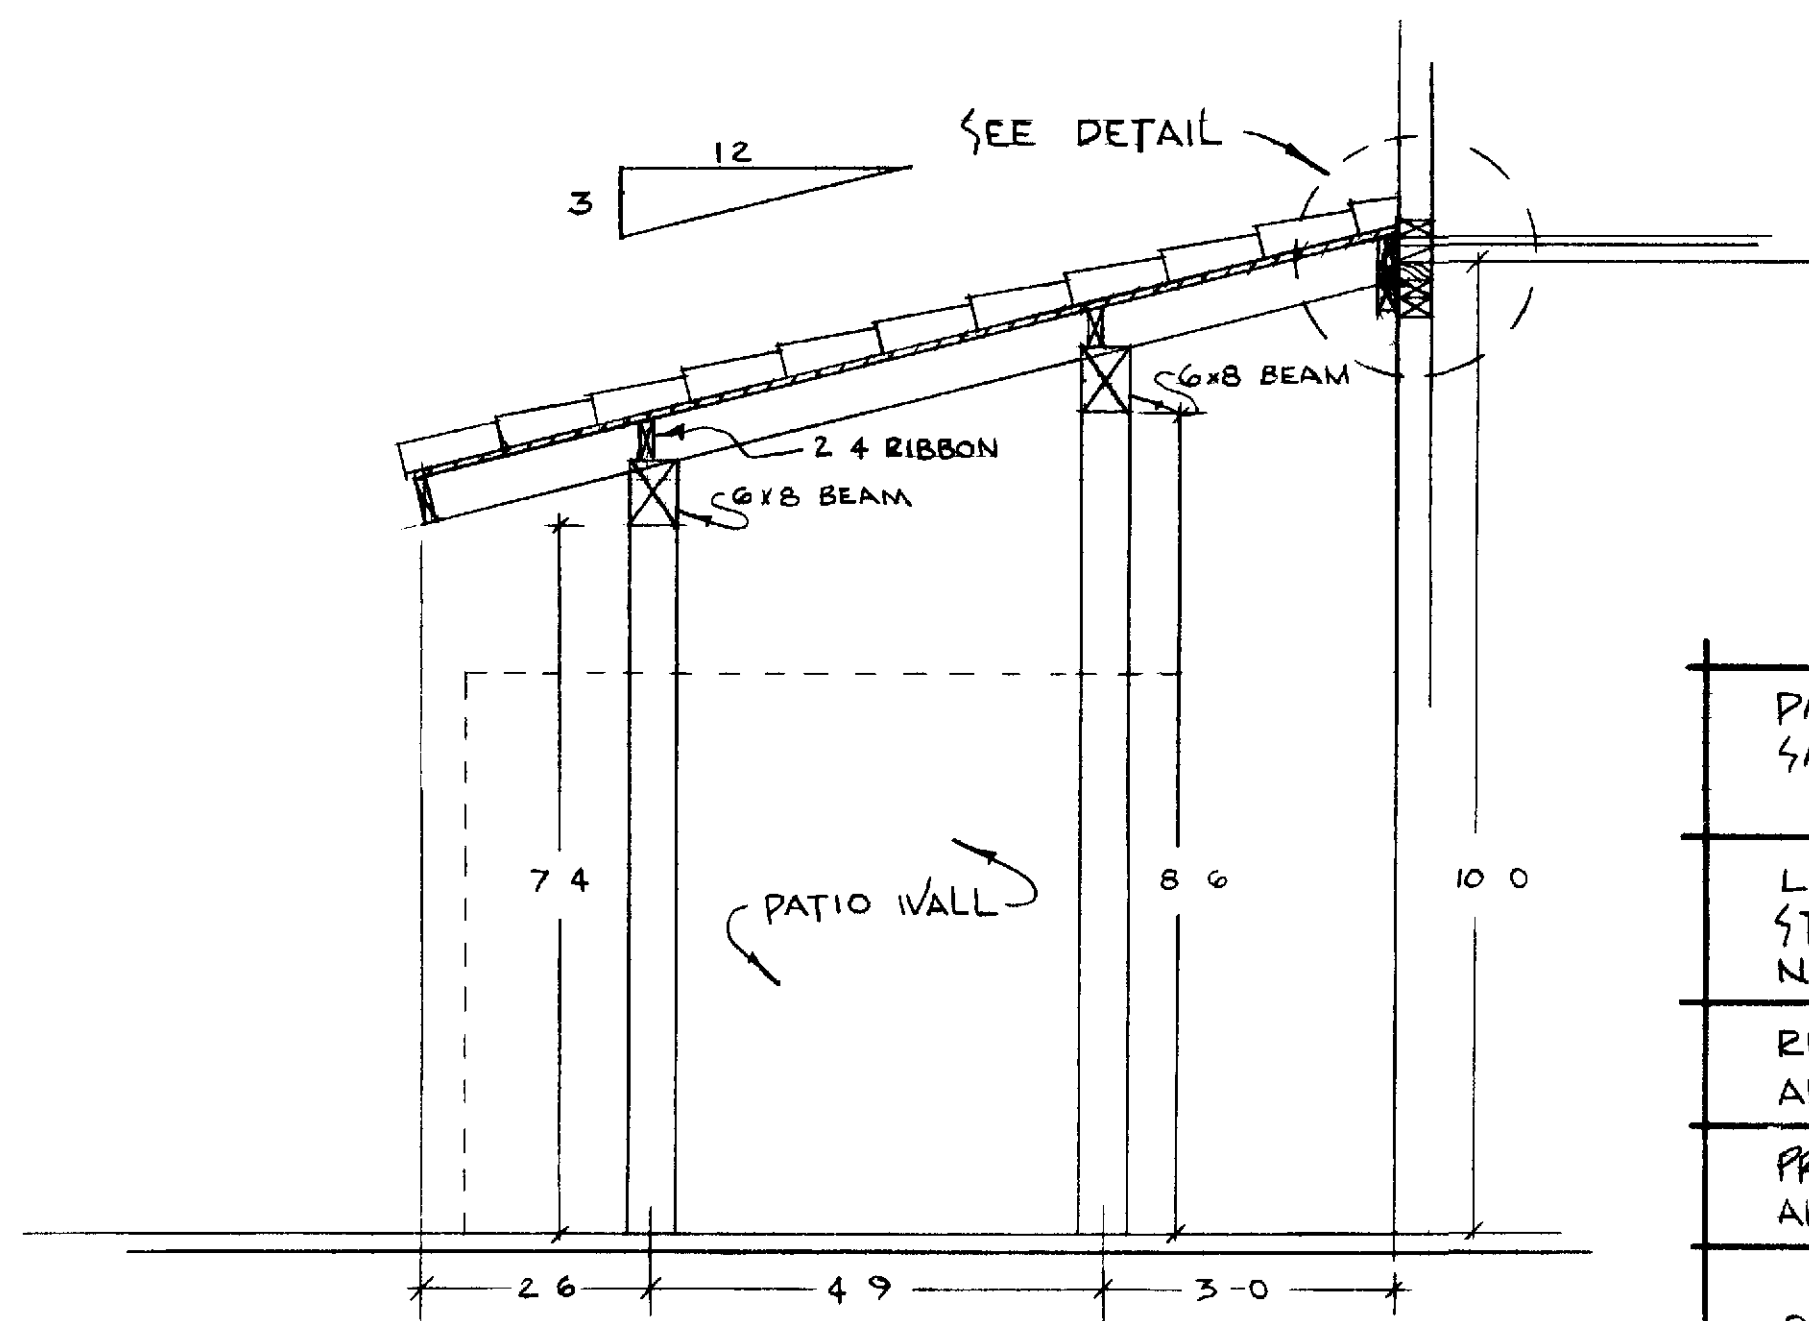

END VIEW
SCALE 1/2" = 1'-0"

PATIO COVER FOR BUILDINGS
SA SB-04 SA SB-06
LA JOYA

LEISURE WORLD
STANDARD PLAN NUMBER 79

RESIDENT _____
ADDRESS _____

PROFESSIONAL COMM MGT, INC
APPROVED *[Signature]*

PCM INC 380-4616
POB 2220 LAGUNA HILLS

MARCH 23 1970 BFW