


PLAN VIEW - 1/4" = 1'-0"

TYPICAL SECTION A-A

No Scale


GENERAL NOTES - UNLESS OTHERWISE SPECIFIED

- 1 DIMENSIONS HAVE PREFERENCE OVER SCALE
- 2 CONTRACTOR SHALL VERIFY ALL DIMENSIONS & CONDITIONS @ JOB SITE
- 3 CANOPY, SUPPORTING MEMBERS, GUTTER & DOWNSPOUT SHALL BE ALUM W/ BAKED ENAMEL FINISH. FINISH SHALL BE CHOC BROWN AVACADO GREEN OR FATCH WOOD MEMBERS
- 4 WHERE COVER IS ATTACHED TO EXISTING STRUCTURE, CAULK CONT W/ GE SILICONE SEALANT
- 5 DEAD LOAD OF PATIO COVER - SEE SECTION A-A
- 6 LIVE LOAD = 10 PSF
- 7 CONTRACTOR SHALL SECURE AND PAY FOR ALL PERMITS REQ'D BY PCM AND THE O.C. BLDG DEPT
- 8 ALL PHASES OF CONSTRUCTION SHALL COMPLY WITH CURRENT U.C. AND/OR STATE AND LOCAL CODES

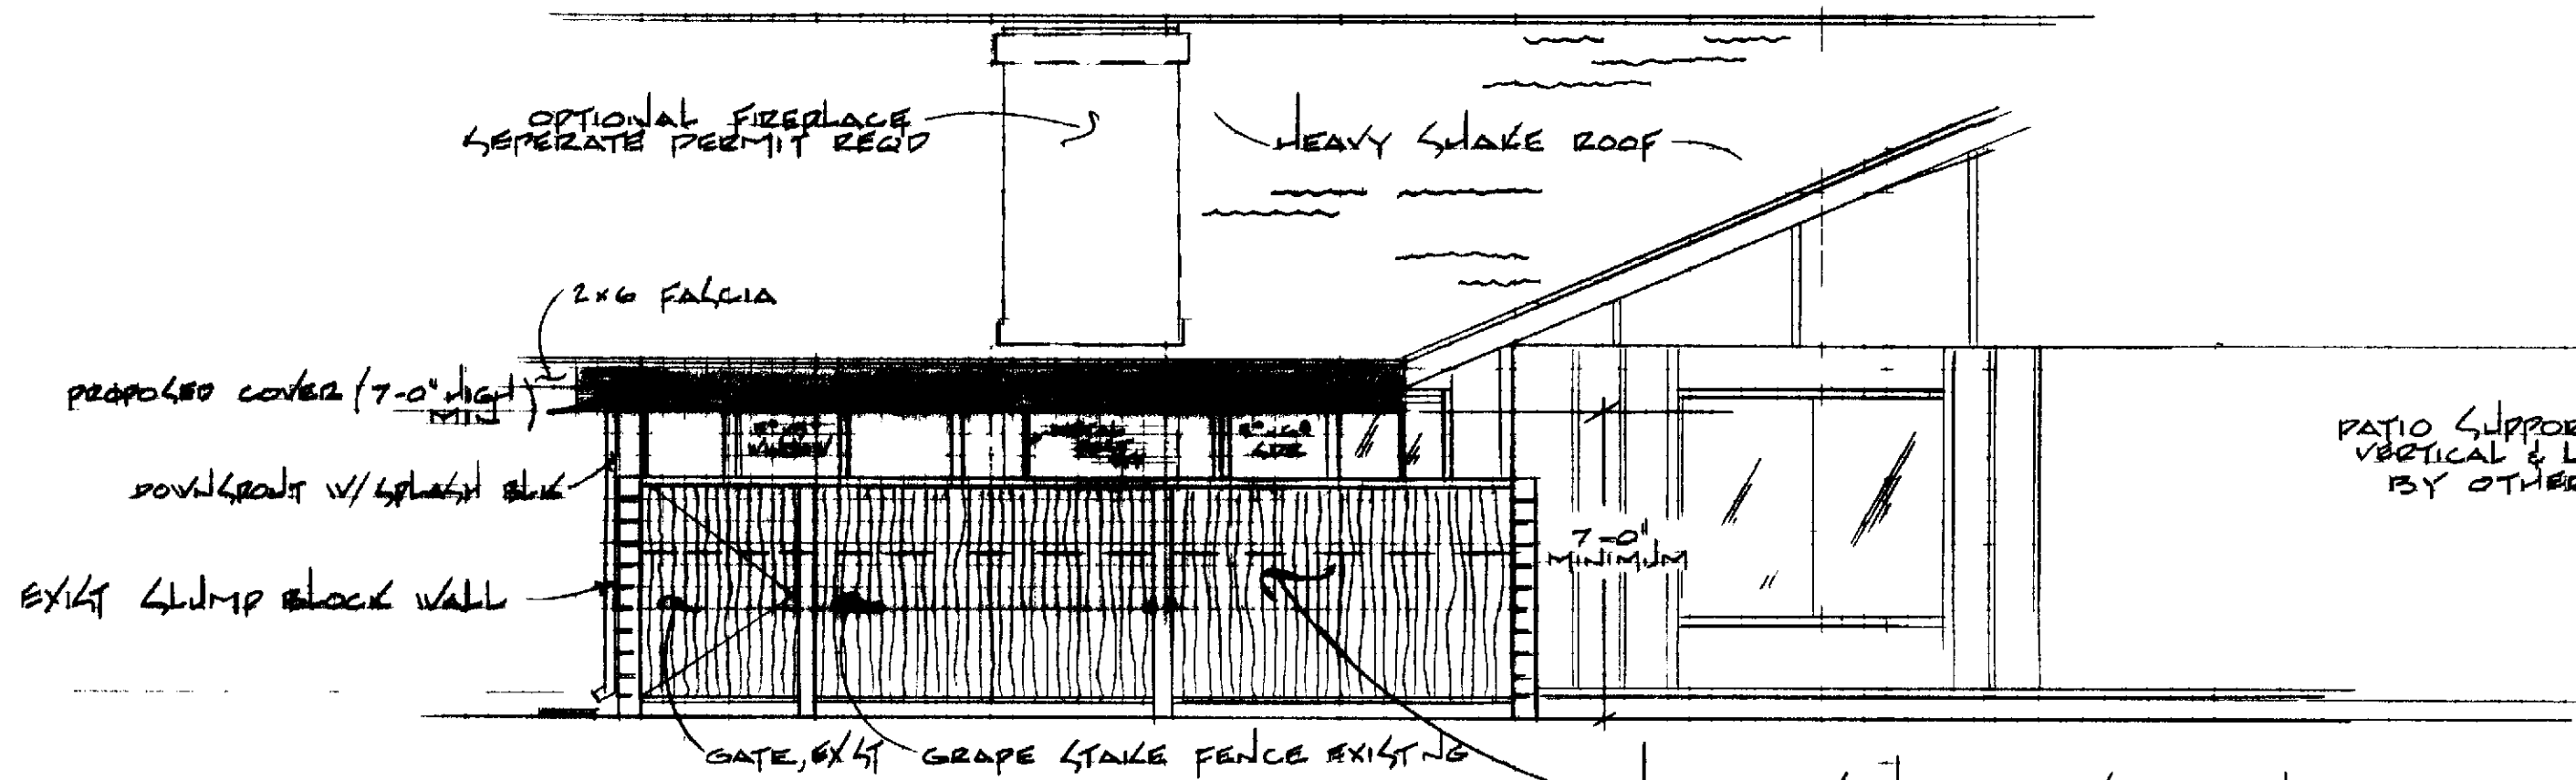


ELEVATION VIEW 1/4" = 1'-0"

NOTE EXISTING GRAPE STAKE FENCE & GATE SHALL BE LOWERED TO 4' ABOVE GRADE TO PROVIDE REQ'D LIGHT AND AIR

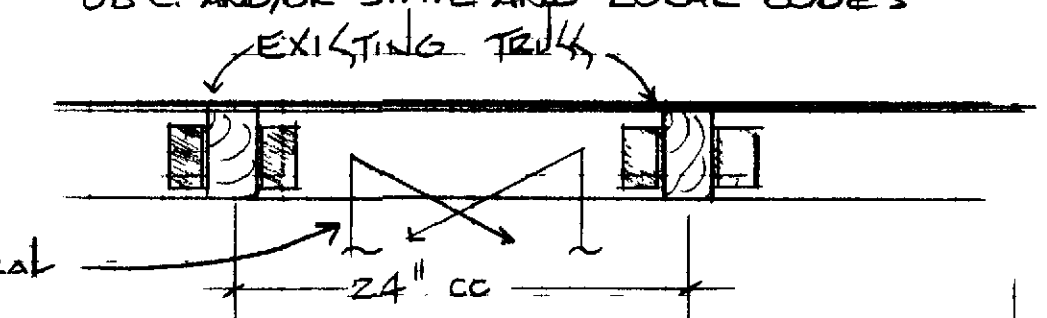

SECTION X-X No Scale

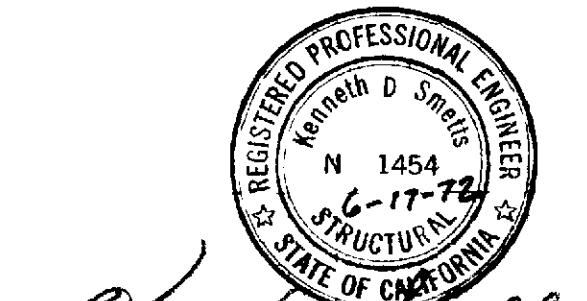

Kenneth D. Smith
 Job 7218
 3 74 REL EZ HIGHLAN ROAD
 LAFAYETT CALI ORNIA
 415- 5-0488

MARIPOSA (Lot 24) - ENCANTO	
2 BEDROOM UNIT	
ALUMINUM PATIO COVER	
LEISURE WORLD	
STANDARD PLAN	
NUMBER	
PROFESSIONAL COMMUNITY MEET	
APPROVED	
PCM INC	380-4616
POB 2220	LAGUNA HILLS
APRIL 4, 1972	110