




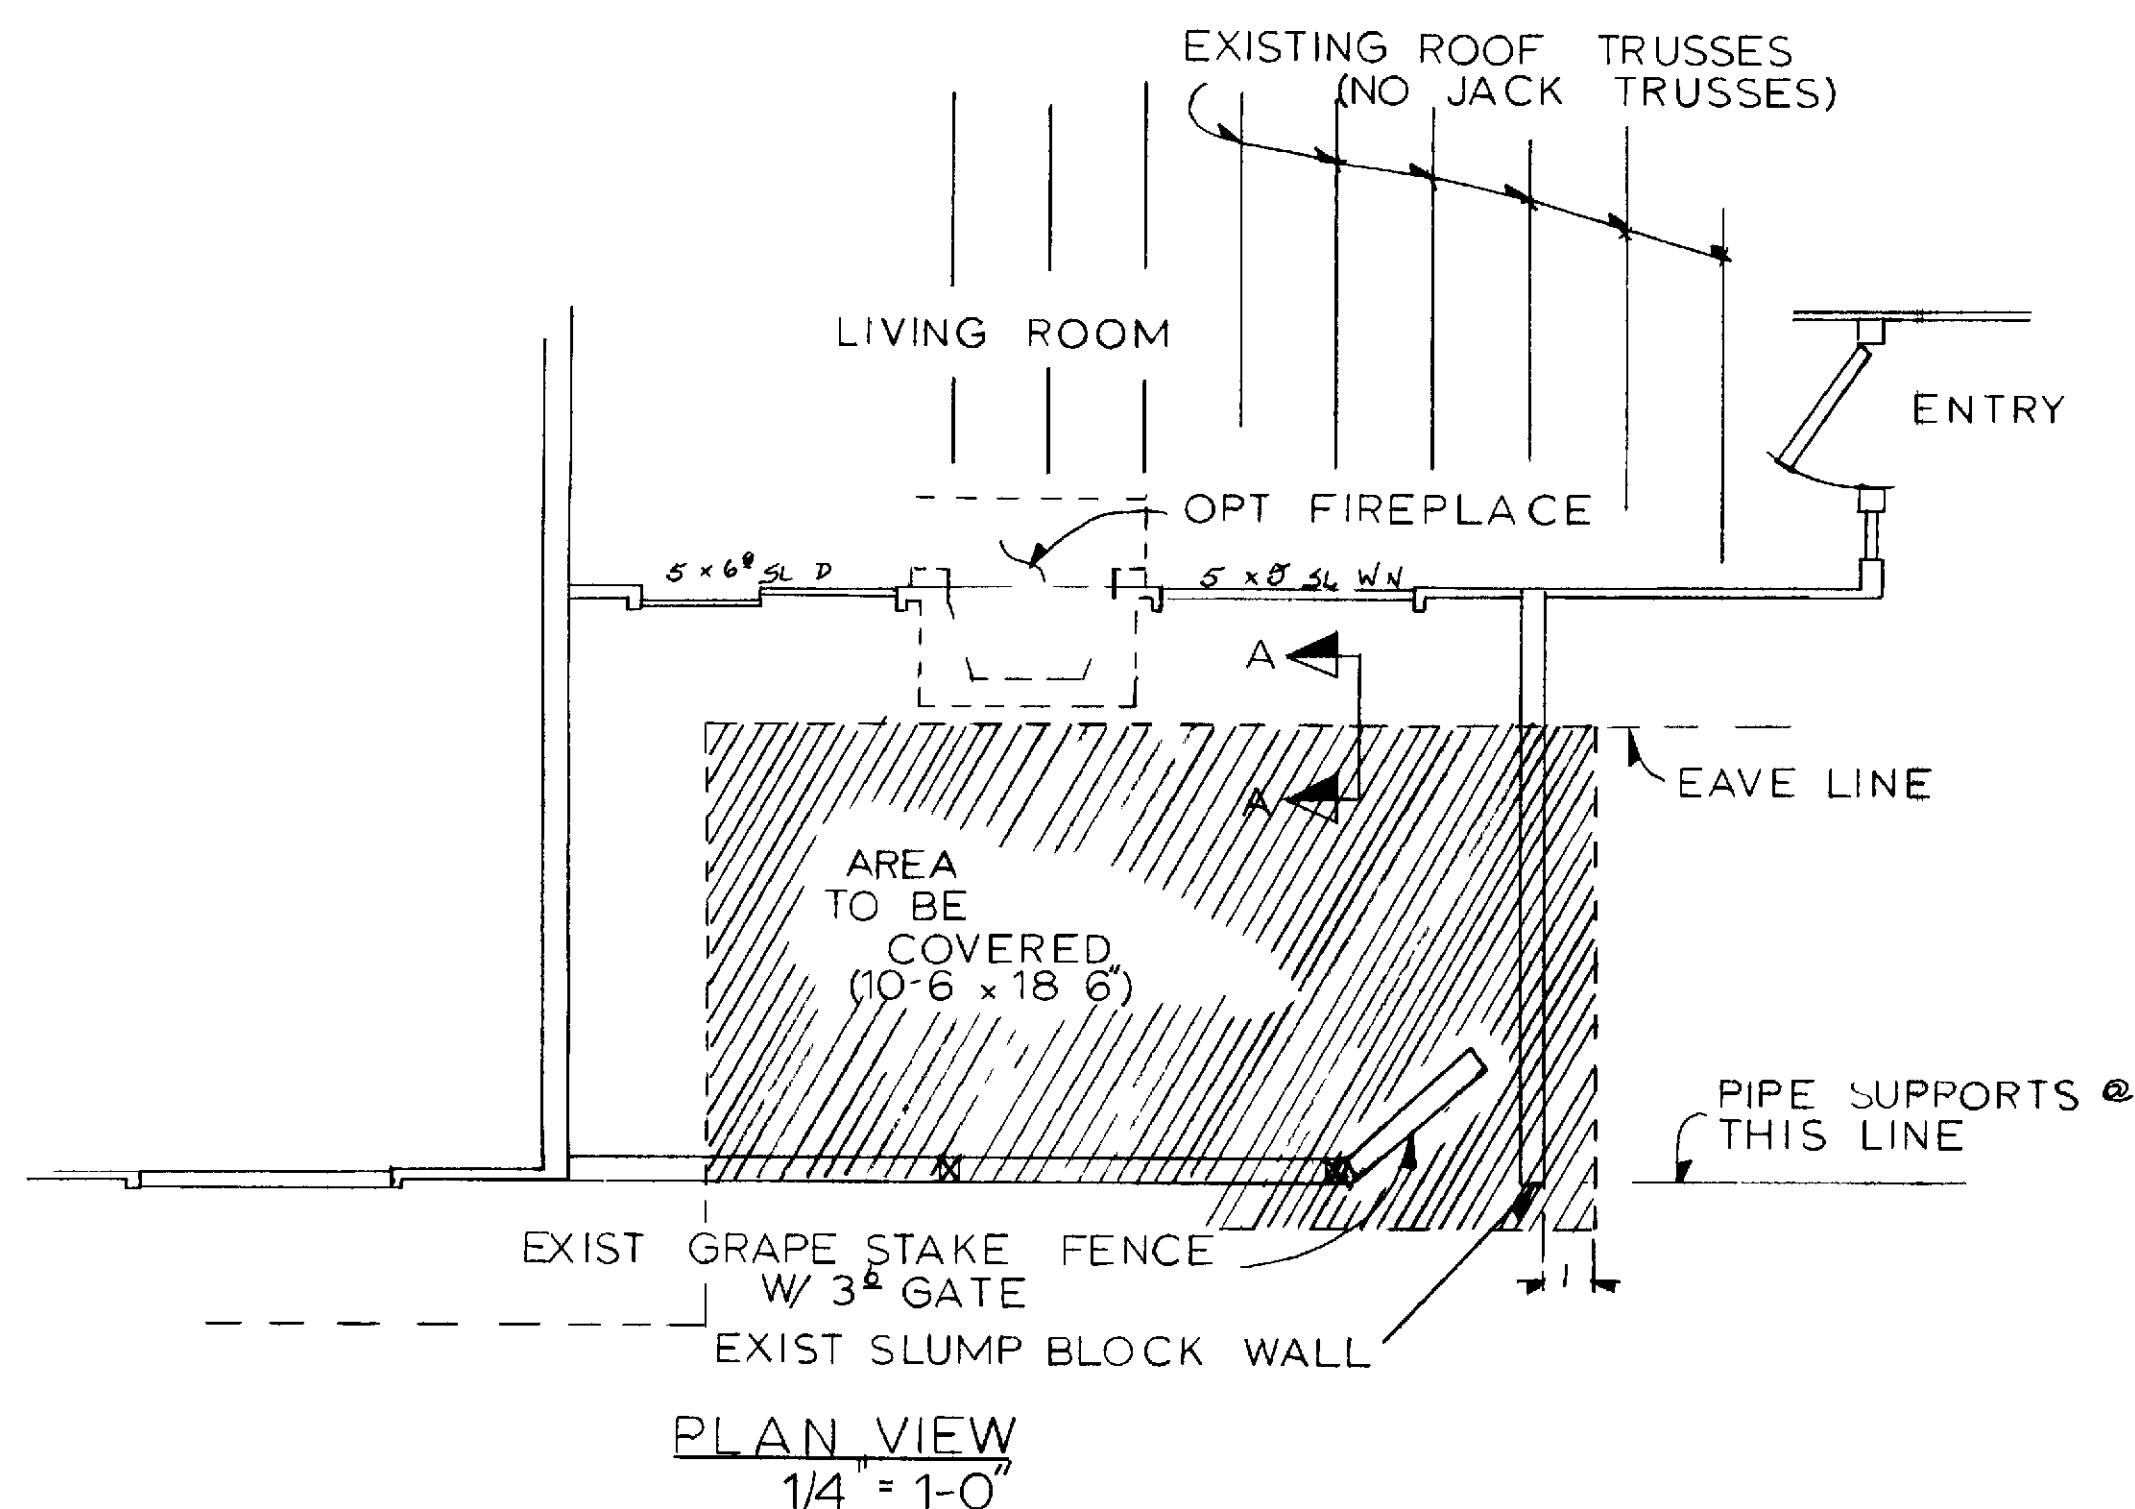

1/4" x 5 WOOD SCREWS @ ALL TRUSS ENDS WHERE NEW PATIO COVER TO BE LOCATED

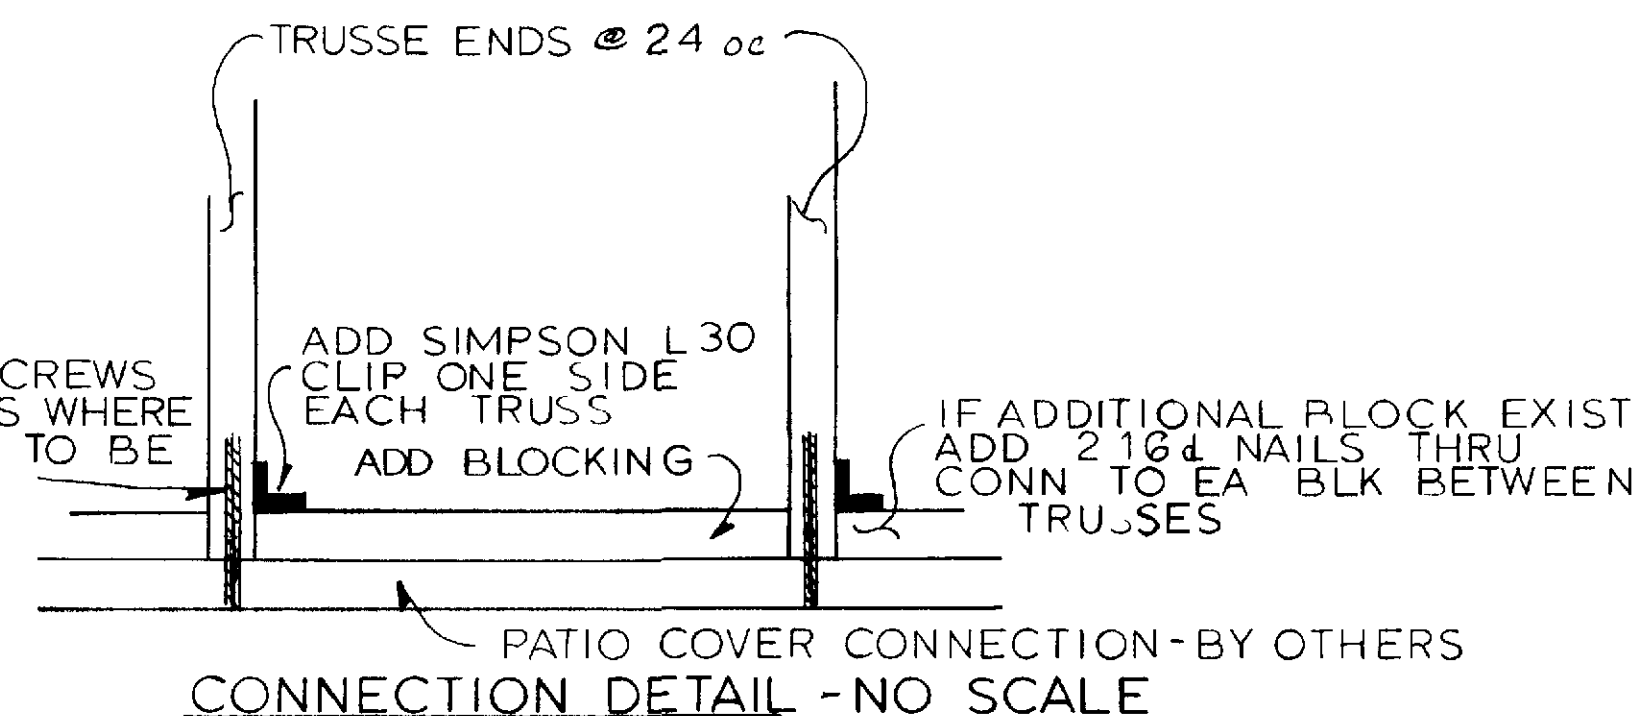


PATIO COVER CONN BY OTHERS

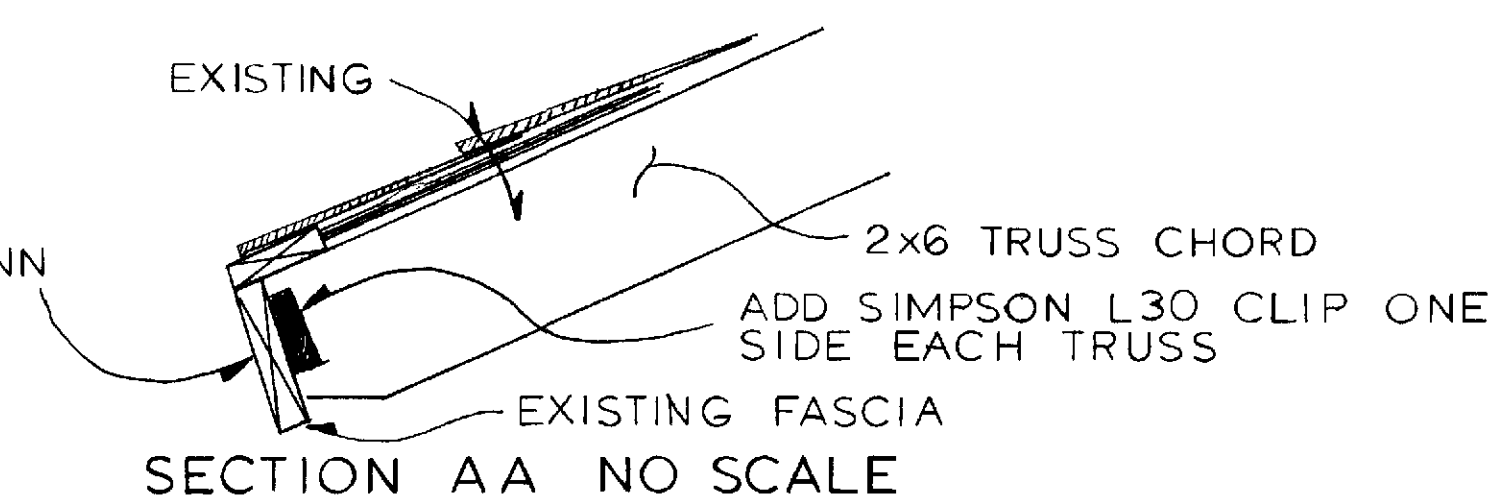

NOTES

- 1 DIMENSIONS HAVE PREFERENCE OVER SCALE
- 2 CONTRACTOR SHALL VERIFY ALL DIMENSIONS CONDITIONS @ EACH JOB SITE
- 3 CANOPY SUPPORTING MEMBERS GUTTER DOWNSPOUT SHALL BE ALUM W/BAKED ENAMEL FINISH FINISH SHALL BE CHOC BROWN AVACADO GREEN OR MATCH WOOD MEMBERS
- 4 WHERE COVER IS ATTACHED TO EXISTING STRUCTURE CAULK CONT W/GE SILICONE SEALANT
- 5 DEAD LOAD OF PATIO COVER SHALL NOT EXCEED 10 PSF
- 6 LIVE LOAD - 10 RSF
- 7 CONTRACTOR SHALL SECURE & PAY FOR ALL PERMITS REQD BY PCM AND THE OC BLDG DEPT
- 8 ALL PHASES OF CONSTRUCTION SHALL COMPLY W/CURRENT UBC AND/OR STATE AND LOCAL CODES
- 9 UPON COMPLETION CONTRACTOR SHALL REMOVE ALL DEBRIS AND EXCESS MAT'L AND LEAVE WORK AREAS "BROOM-CLEAN"

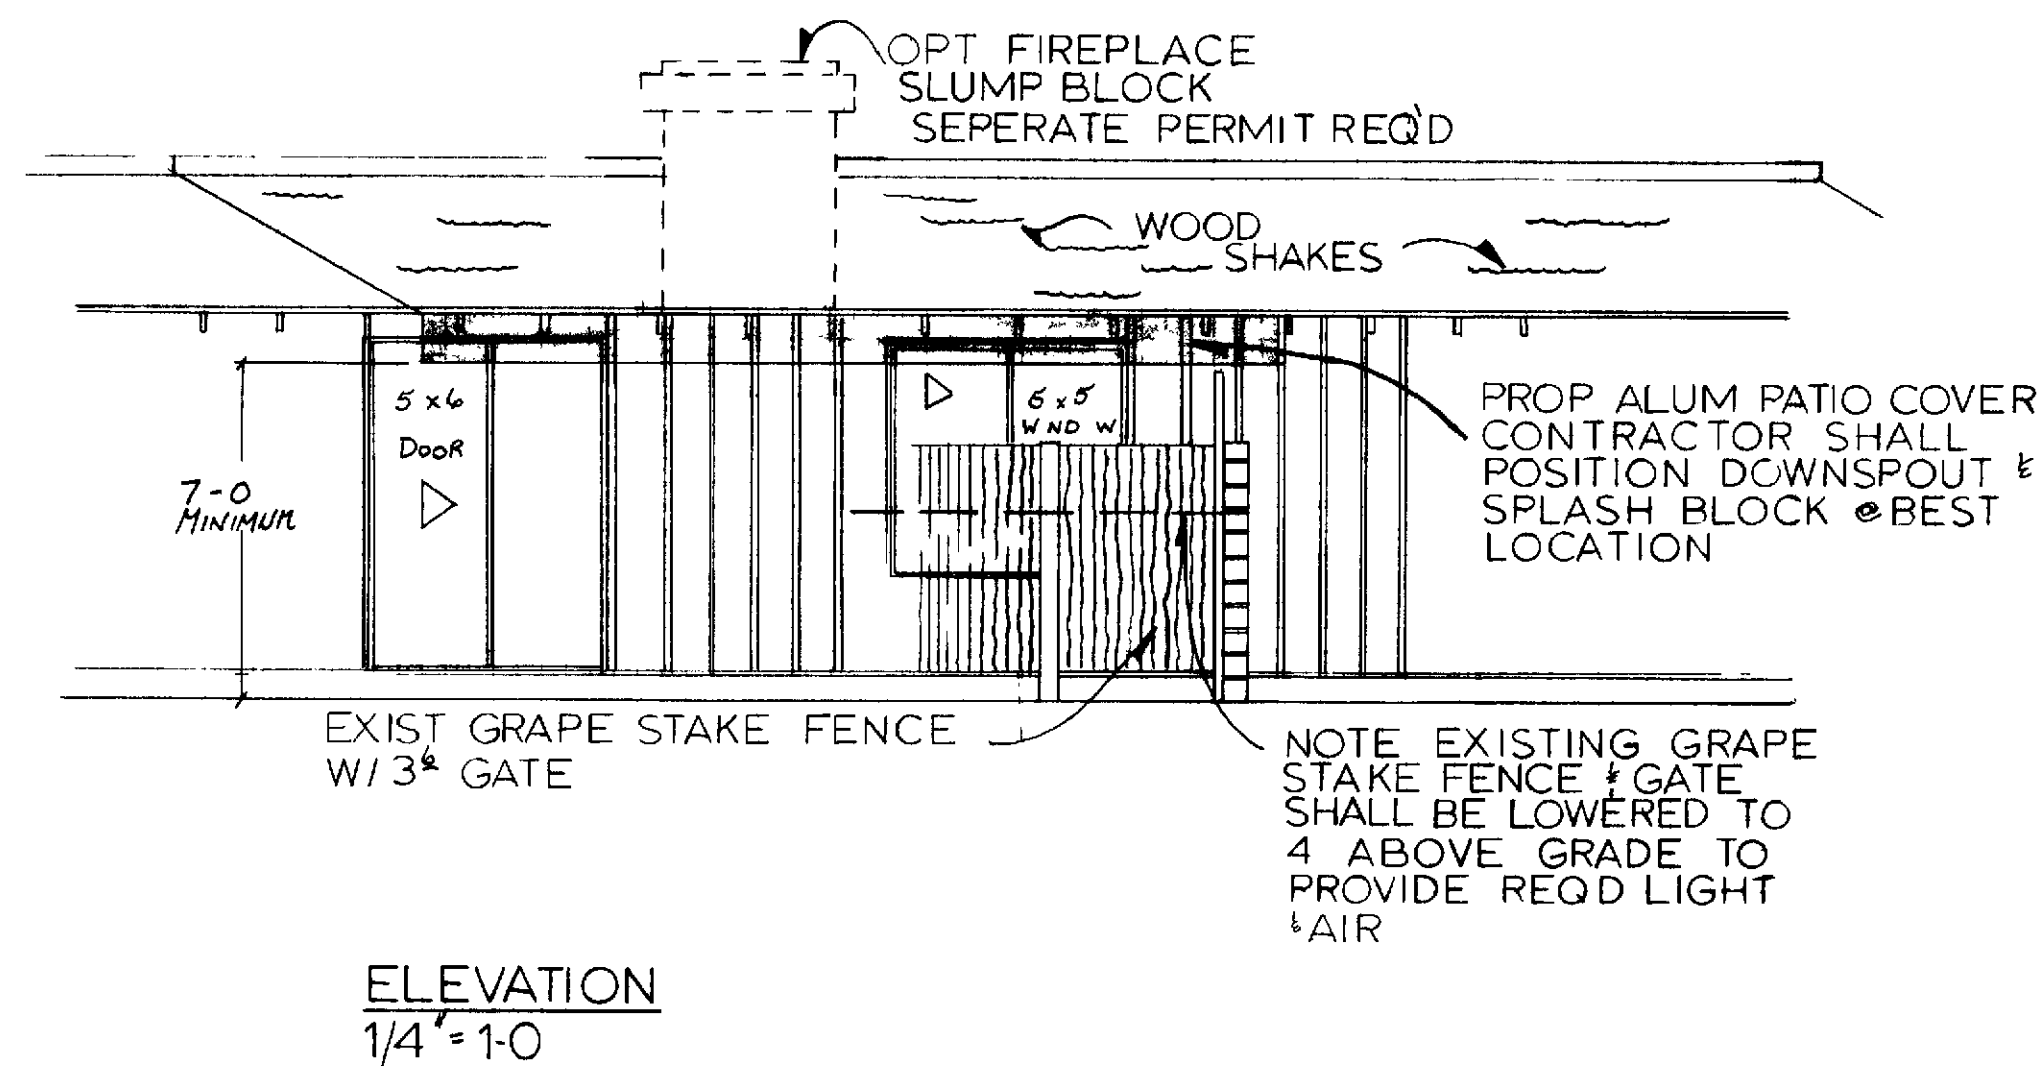

HERMOSA-VENTURA (SS-04)
2 BEDROOM UNIT
ALUMINUM PATIO COVER

LEISURE WORLD
STANDARD PLAN
NUMBER 102

102

PROFESSIONAL COMMUNITY
MANAGEMENT

PCM INC 380 4616
PO BOX 2220
LAGUNA HILLS, CA

2-23-89 C E GUIDRY