



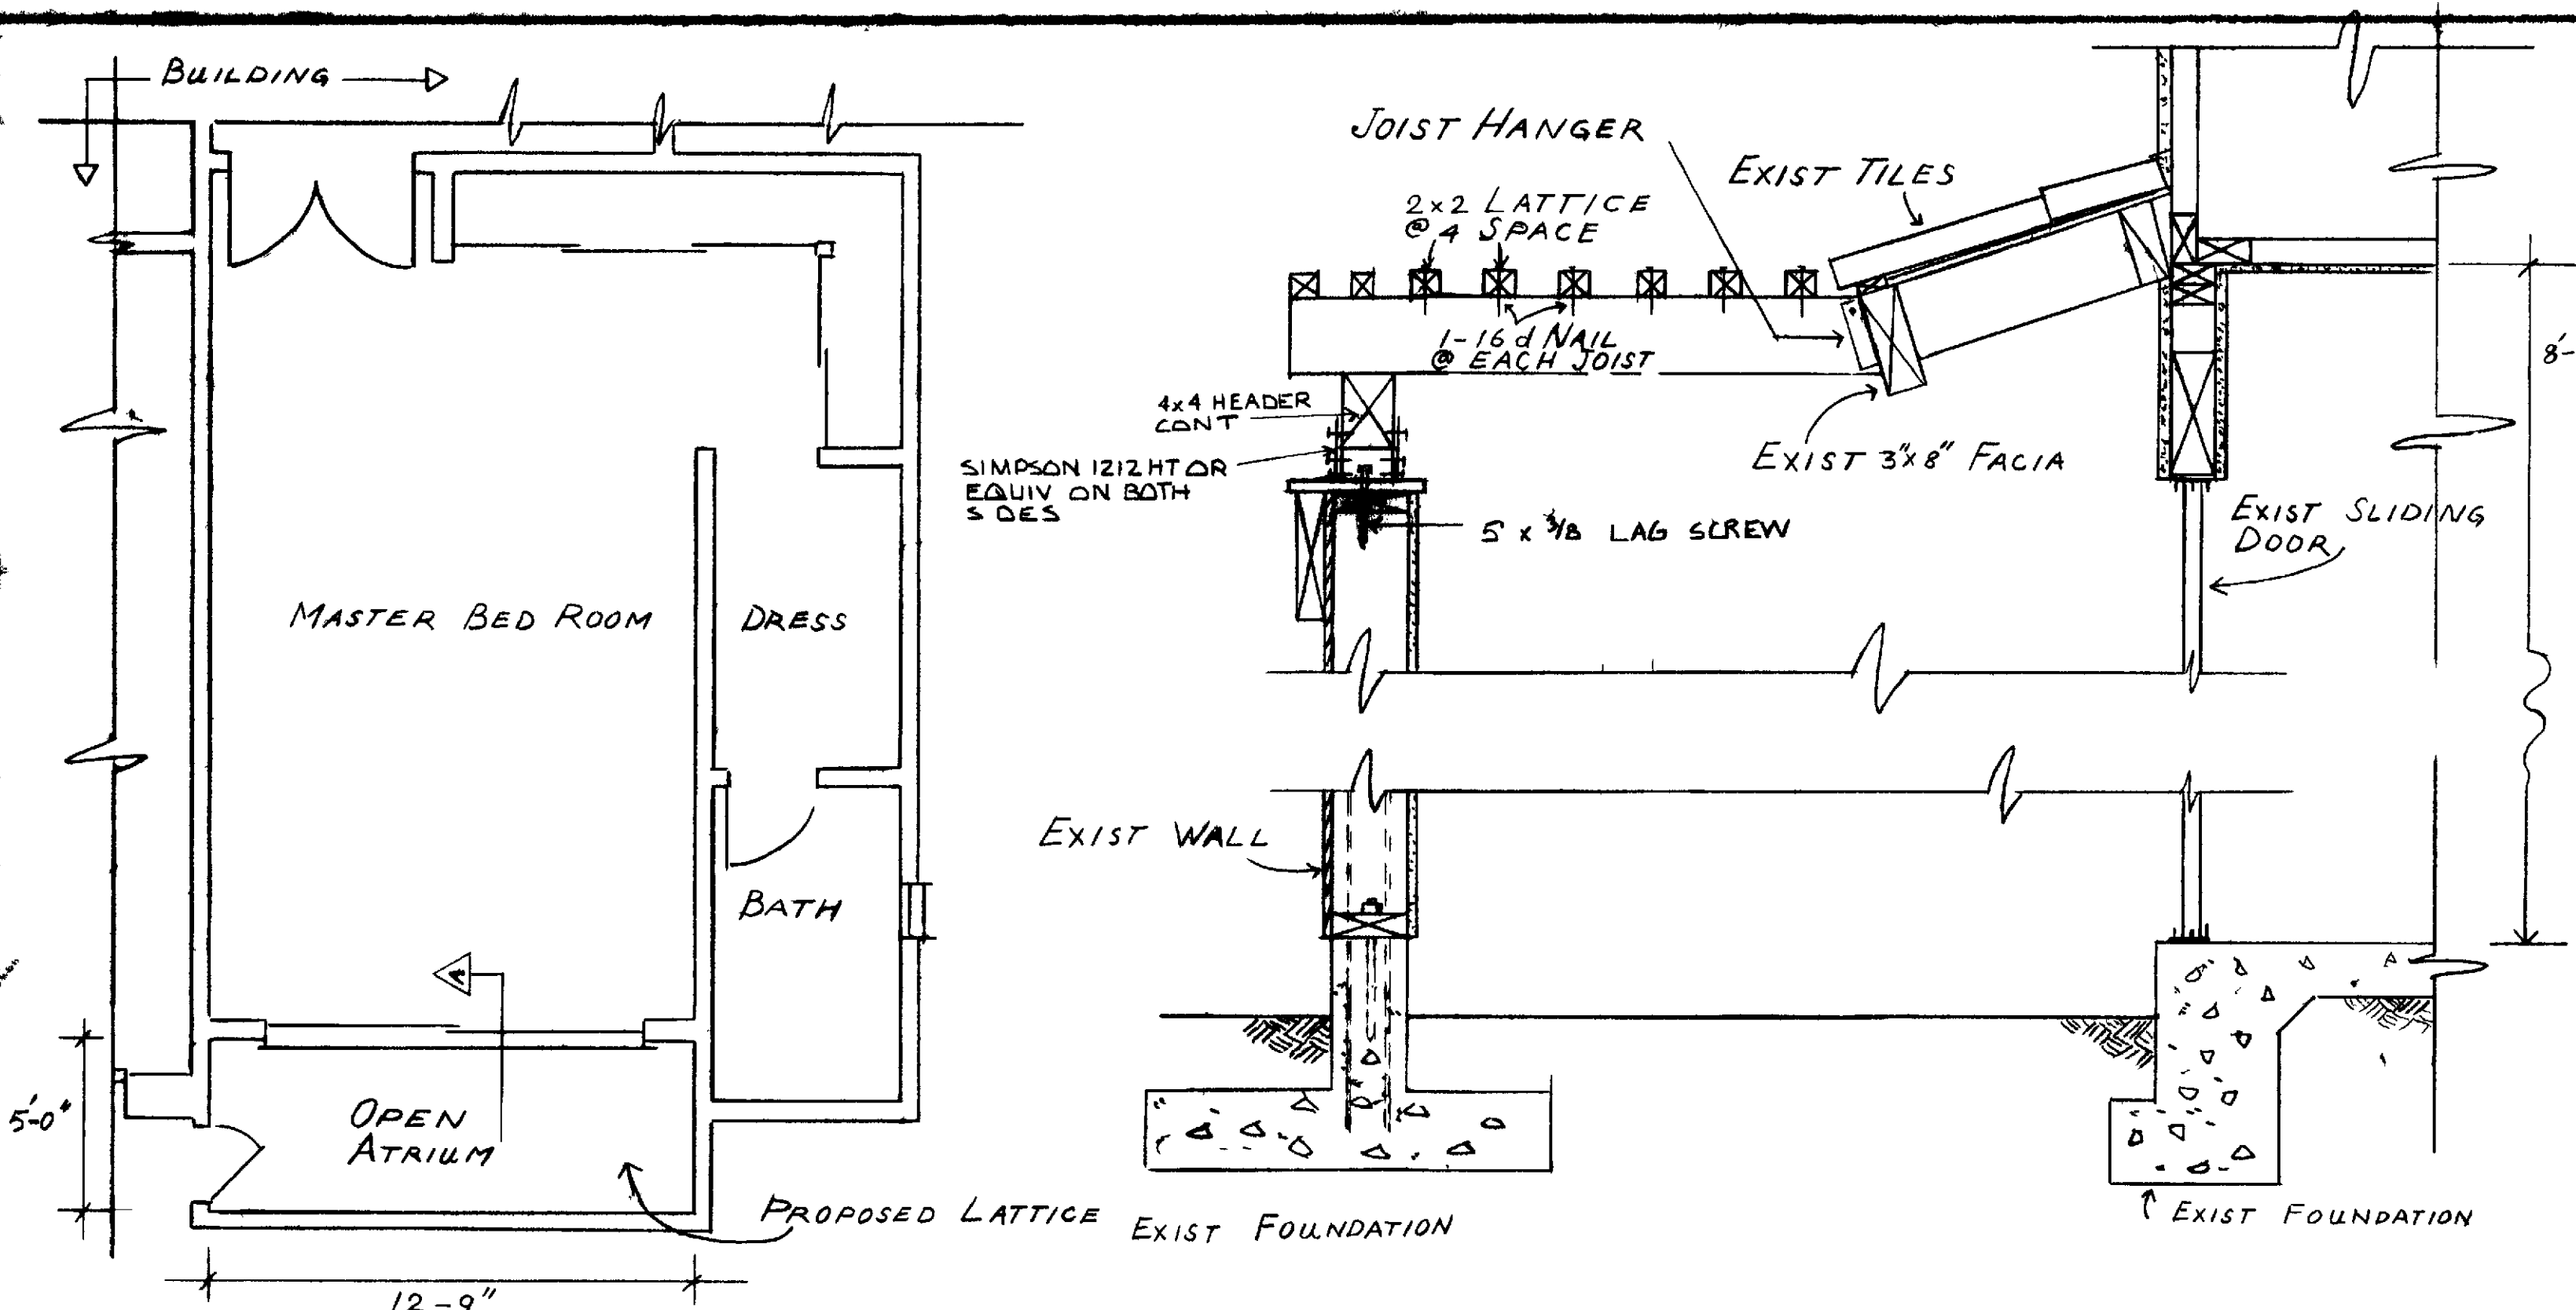


# GENERAL NOTES

- 1 DIMENSIONS SHALL HAVE PREFERENCE OVER SCALE
- 2 CONTRACTOR SHALL VERIFY ALL DIMENSIONS AND CONDITIONS AT EACH JOB SITE PRIOR TO COMINCING CONSTRUCTION
- 3 ALL PHASES OF CONSTRUCTION SHALL COMPLY WITH CURRENT ED U.B.C AND/OR LOCAL AND STATE CODES.
4. CONTRACTOR SHALL SECURE AND PAY FOR ALL PERMITS REQUIRED BY PCM AND THE ORANGE COUNTY BLDG DEPT
- 5 UPON COMPLETION OF WORK, CONTRACTOR SHALL REMOVE ALL DEBRIS AND ANY EXCESS MATERIAL AND LEAVE ALL AREAS OF WORK BROOM CLEAN
- 6 ALL WOOD MEMBERS SHALL BE STAINED TO MATCH EXIST TRIM METAL TO BE PAINTED
7. HORIZONTAL FRAMING SHALL BE #2 D.F- LOR BETTER
- 8 ALL FASTENERS EXPOSED TO WEATHER SHALL BE GALVANIZED
9. CONCRETE TO BE MIN 2000 PSI @ 28 DAYS

## ALLOWABLE SPANS

| JOIST SIZE  | SPACING | SPAN   |
|-------------|---------|--------|
| 2x6"        | 12' O.C | 16'-0" |
|             | 16'     | 14'-0" |
|             | 24'     | 11'-0" |
|             | 32'     | 10'-0" |
|             | 48'     | 8'-0"  |
| 2x8"        | 24'     | 15'-0" |
|             | 32'     | 13'-6" |
|             | 48'     | 11'-6" |
| HEADER SIZE |         |        |
| 4x4         |         | 5'-0"  |
| 4x6         |         | 8'-0"  |
| 4x8         |         | 11'-0" |
| 4x10        |         | 14'-0" |

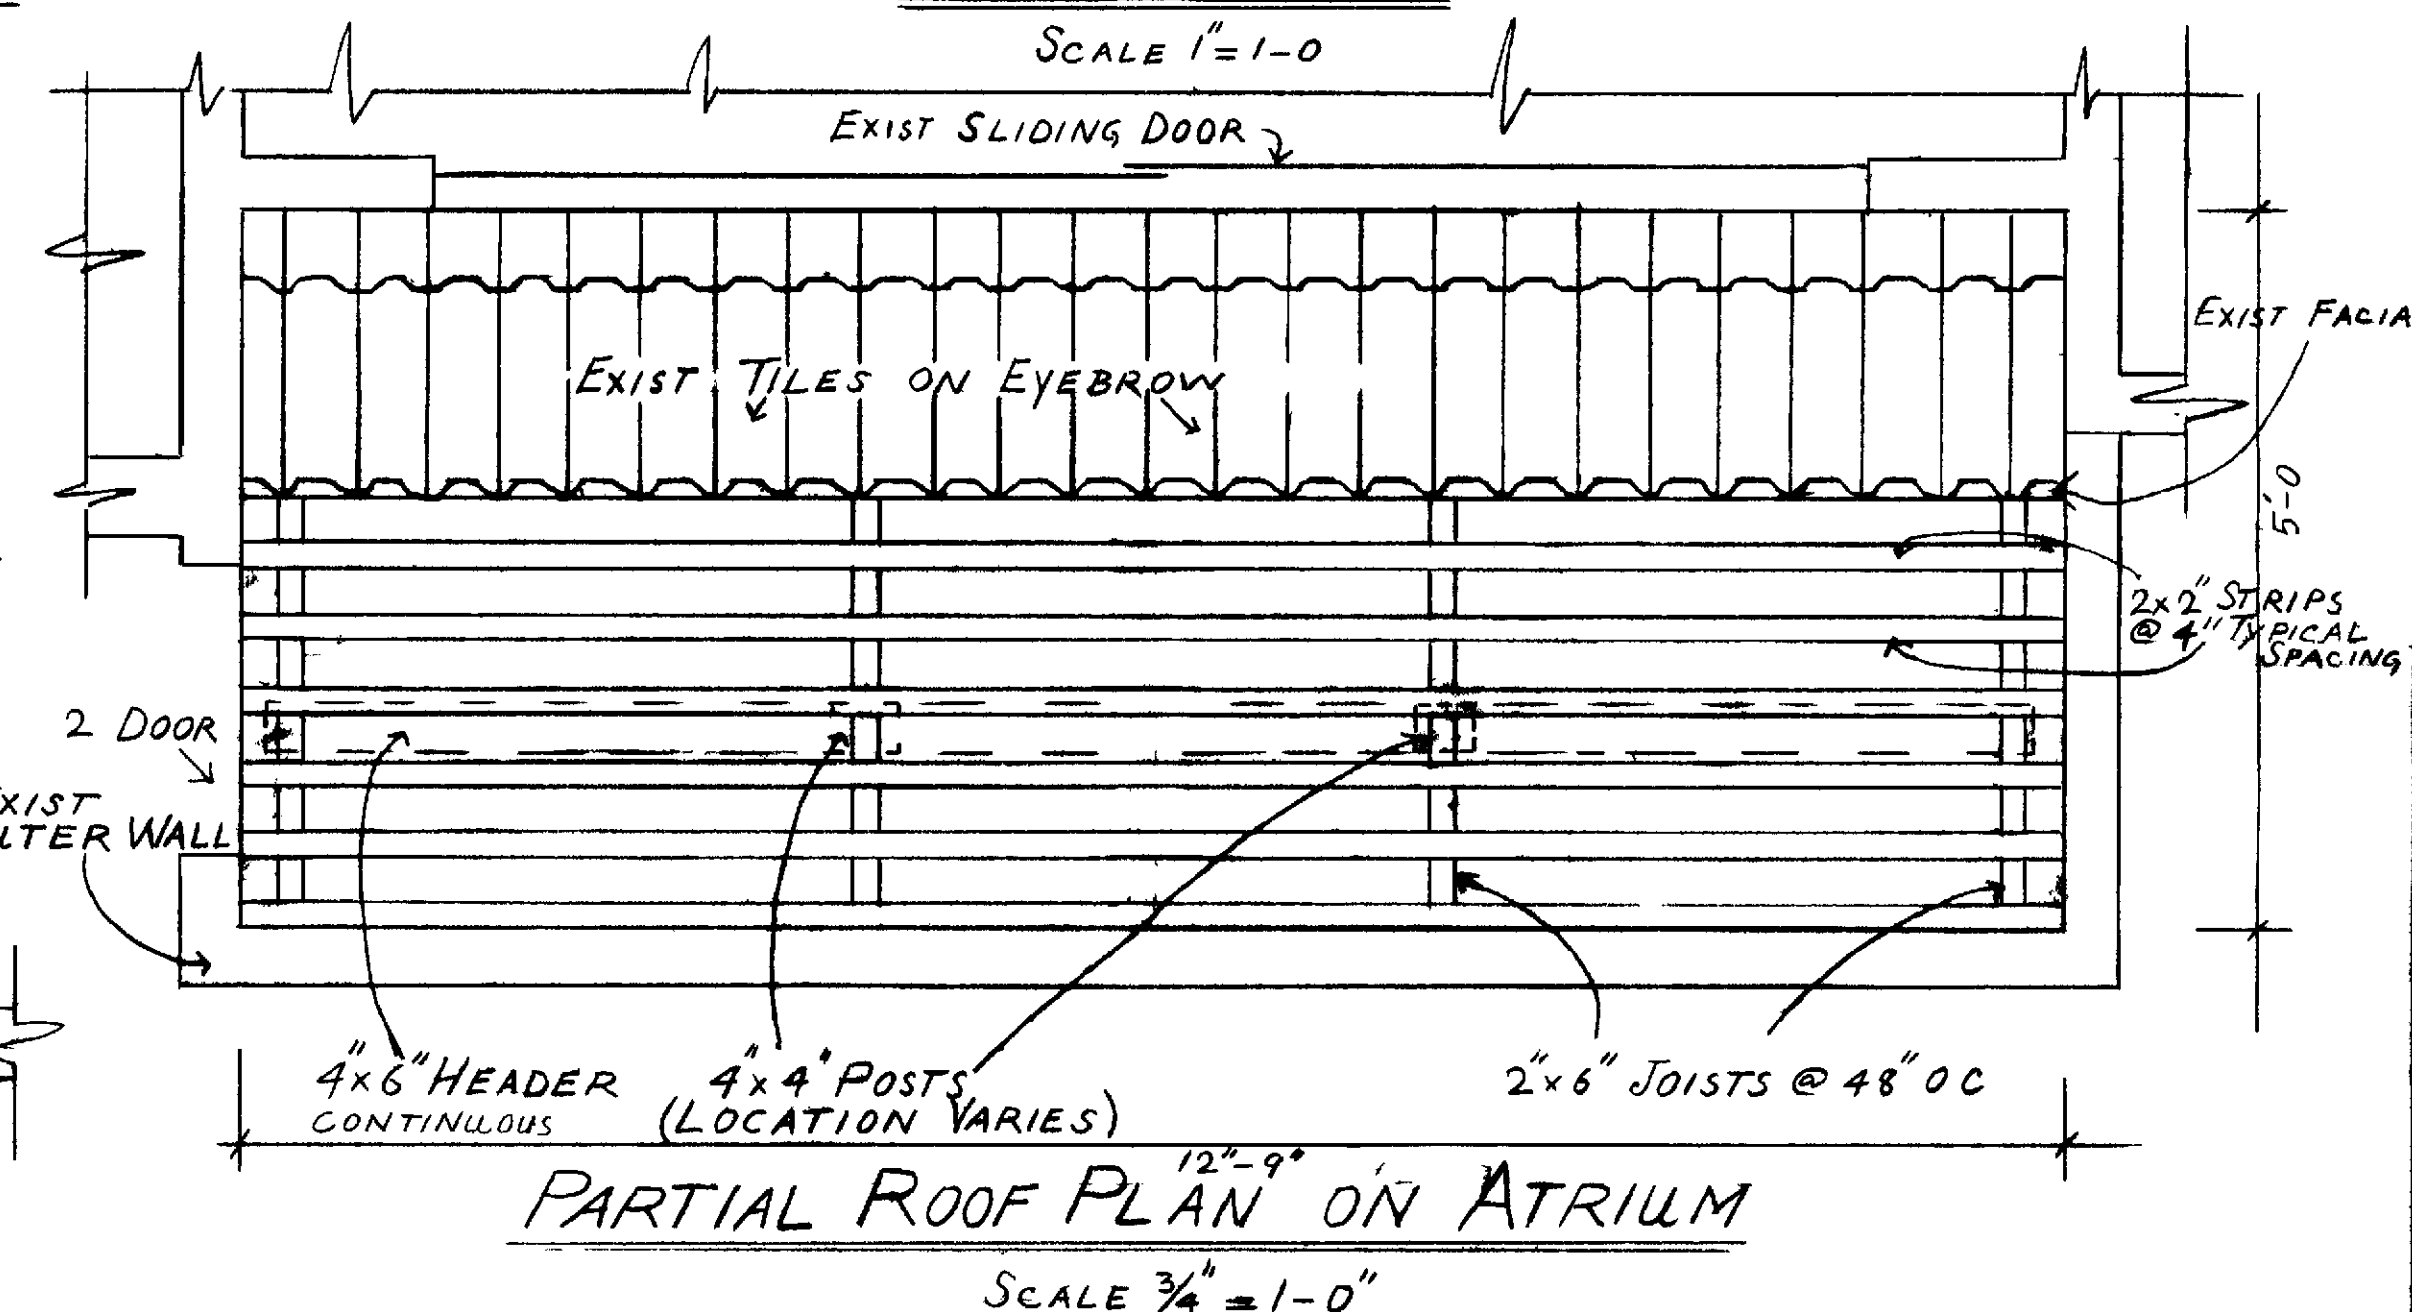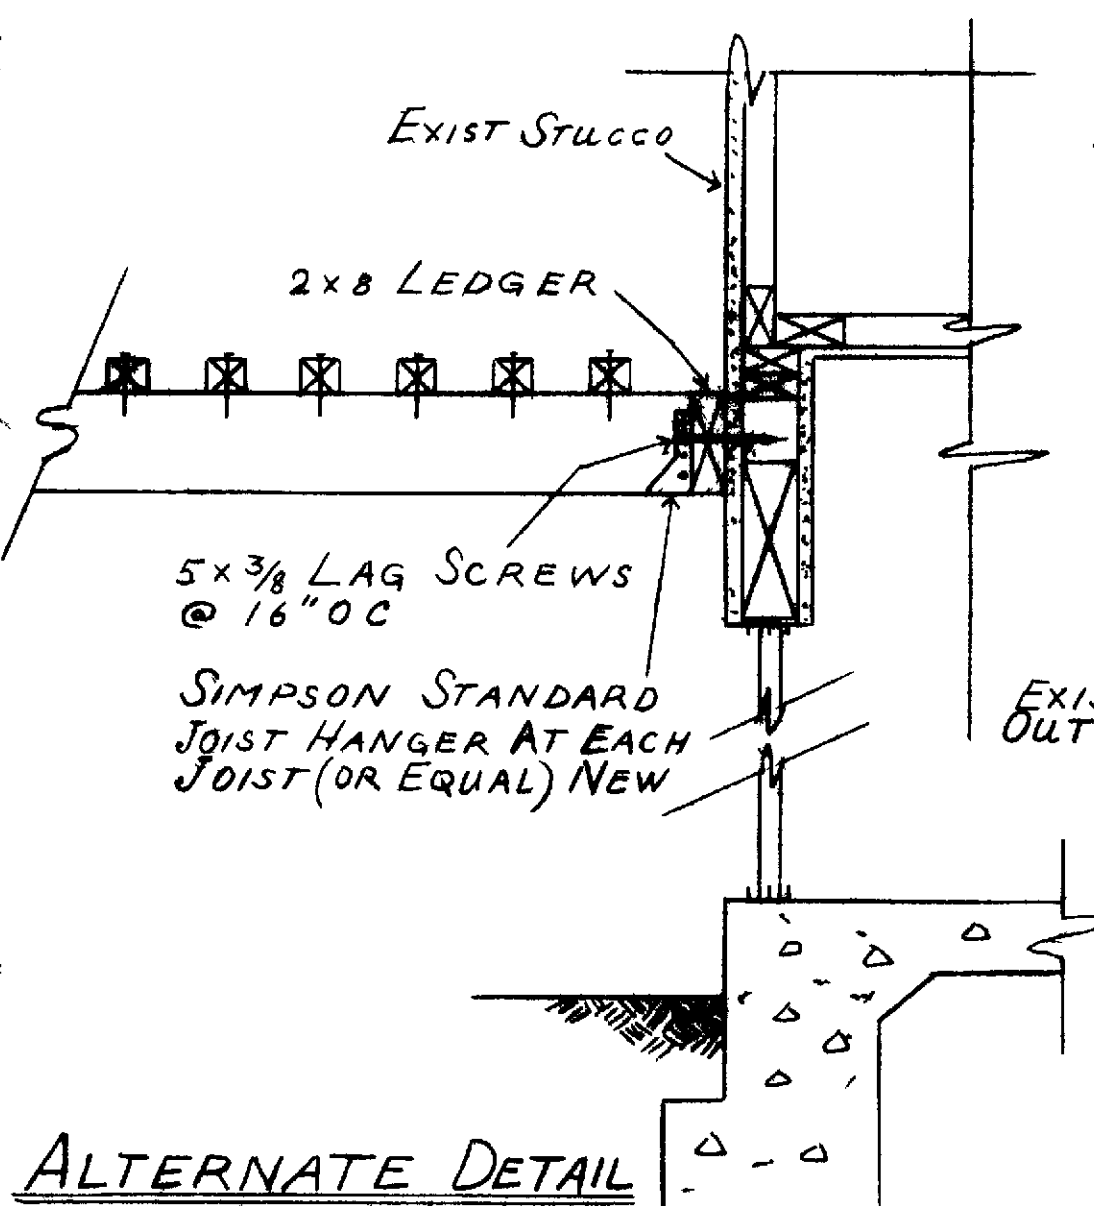

CASA GRANDE C-13A1C  
PROPOSED LATTICE ON ATRIUM.

LEISURE WORLD  
STANDARD PLAN  
NUMBER 188

PROFESSIONAL COMMUNITY  
M&E INC.  
APPROVED

APPROVED BY *[Signature]*  
PCM INC 380-4616  
P.O BOX 2220 LAGUNA HILLS

NOVEMBER 15, 1978